


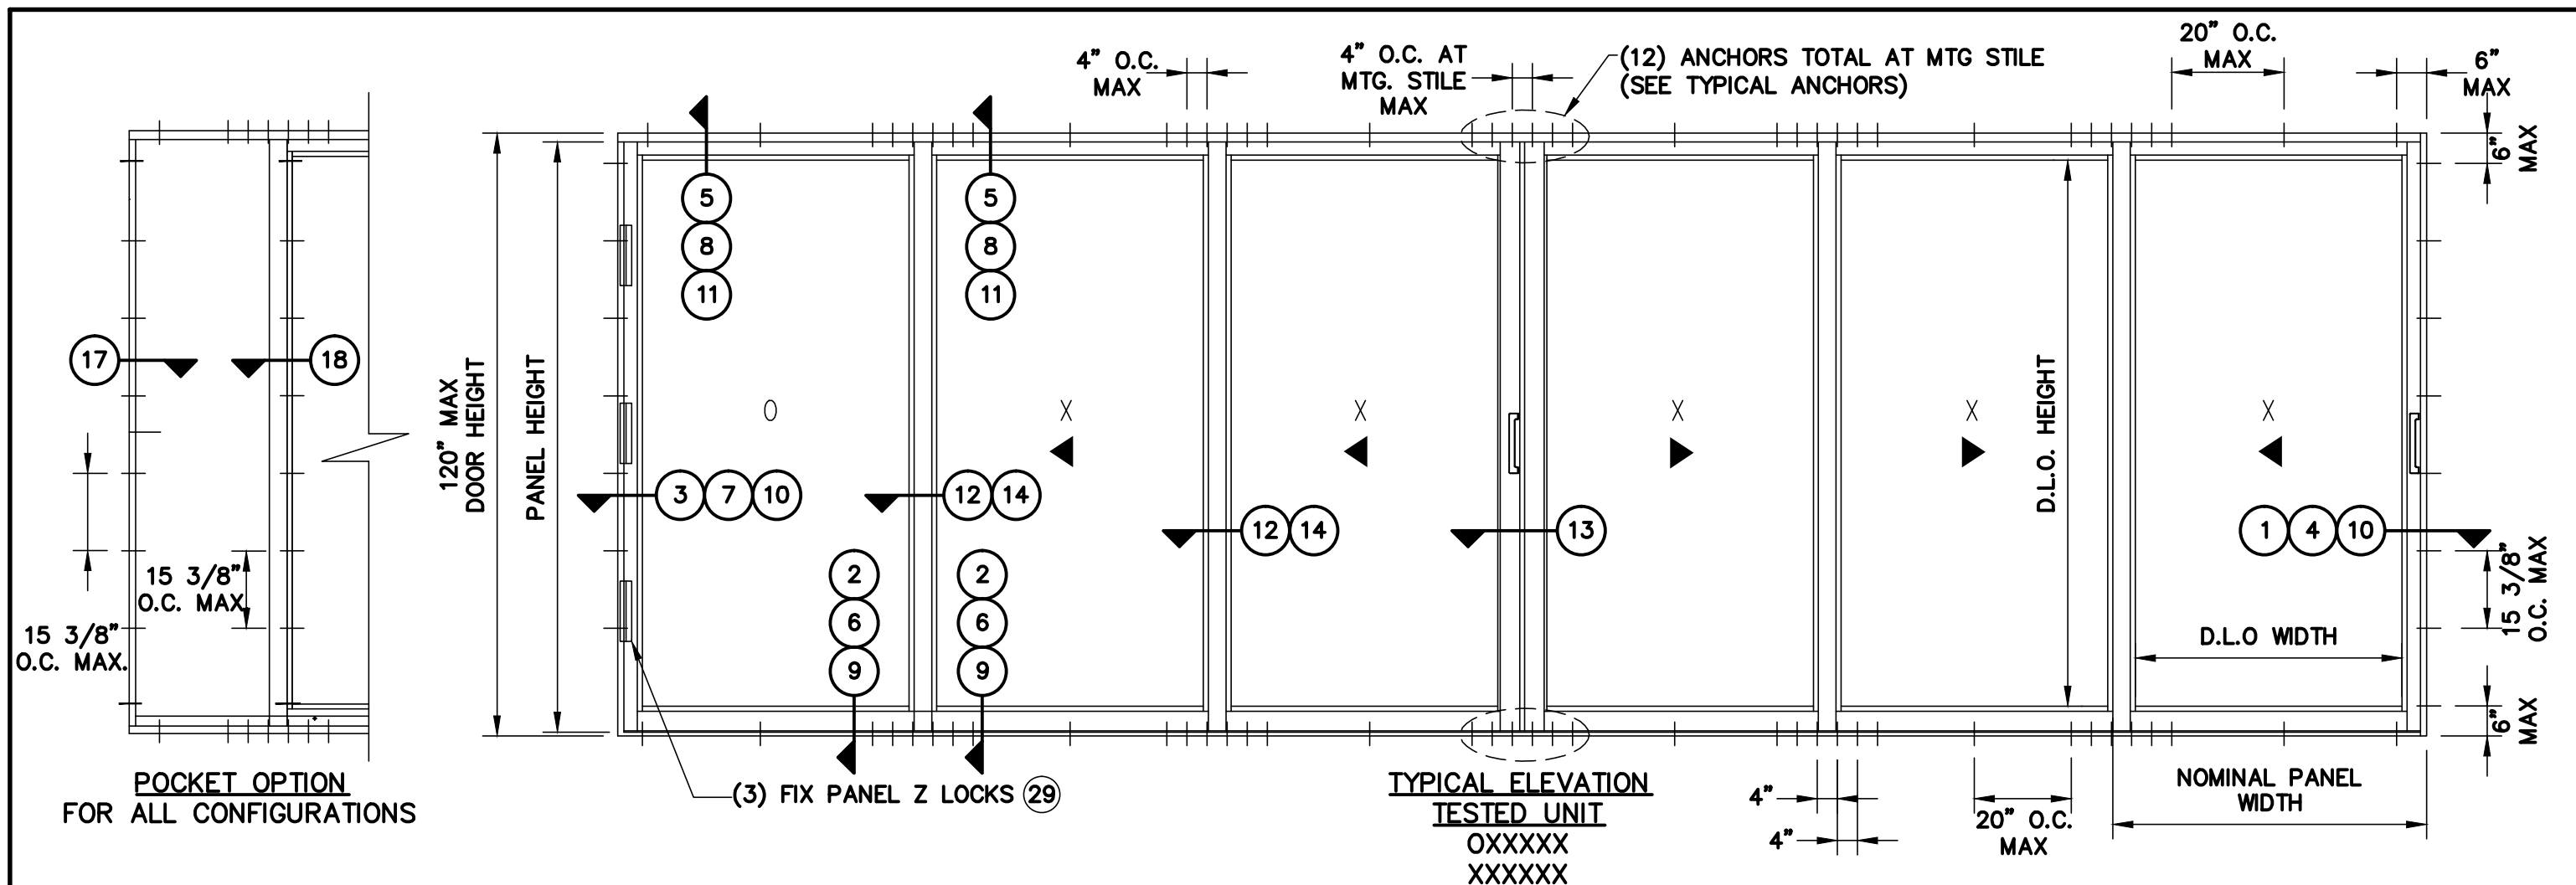

VISTA VIEW SLIDING GLASS DOOR
DOORS ARE RATED FOR LARGE & SMALL MISSILE IMPACT.

1. THIS PRODUCT IS DESIGNED AND MANUFACTURED TO COMPLY WITH THE CURRENT FLORIDA BUILDING CODE (FBC 2023) 8th EDITION, INCLUDING THE HIGH VELOCITY HURRICANE ZONE (HVHZ).
2. GLAZING SYSTEM TESTED FOR LARGE MISSILE IMPACT AS PER MIAMI-DADE COUNTY PROTOCOLS (TAS 201, 202 & 203). HURRICANE WIND-BORNE DEBRIS PROTECTION IS NOT REQUIRED.
3. CODE REQUIREMENTS FOR SAFEGUARDS MUST BE OBSERVED.
4. BUCKS ARE BY OTHERS AND MUST BE ANCHORED PROPERLY TO THE STRUCTURE. BUCKS AND BUCKING SHALL BE DESIGNED BY SPECIALTY ENGINEER OR E.O.R.
5. ANCHORS SHALL BE AS LISTED IN CHARTS AND SPACED AS DETAILED.
6. FRAME ANCHOR EMBEDMENT TO BASE MATERIAL SHALL BE BEYOND WALL DRESSING OR STUCCO AS PER APPROVED FRAME ANCHORS ON SHEET 8
7. ALL SUBSTRATES, BUCKING OR ANCHOR CONDITIONS SHALL BE QUALIFIED BY A SPECIALTY ENGINEER OR E.O.R.
8. ALL ALUMINUM FRAMES SHALL BE ISOLATED FROM STEEL AND CONCRETE WITH HIGH STRENGTH STRUCTURAL PLASTIC SHIMS OR AS PER FBC.
9. PANEL WIDTHS SMALLER THAN 36\"
10. ONE-THIRD (33%) INCREASE IN ALLOWABLE STRESS FOR WIND LOAD DESIGN NOT USED.

INSTRUCTIONS:

- STEP 1 – DETERMINE DESIGN WIND LOAD REQUIREMENT BASED ON WIND VELOCITY, BLDG. HEIGHT, WIND ZONE. USING APPLICABLE ASCE 7 STANDARDS FOR COMPONENTS AND CLADDING.
- STEP 2 – CHECK DESIGN PRESSURE CAPACITY FOR DESIRED GLASS TYPE/SIZE USING CHARTS ON SHEET 6, 7. THE DESIGN PRESSURE ON THE CHART SHOULD BE EQUAL TO OR EXCEED THE PROJECT DESIGN PRESSURE.
- STEP 3 – SELECT ANCHOR OPTION(S) BASED ON SUBSTRATES FROM "FRAME ANCHOR TYPES" SCHEDULE ON SHEET 8.

ALL DOOR INSTALLATIONS MUST BE IN ACCORDANCE WITH ALDORA INSTALLATION INSTRUCTIONS.
 ALL SEALANTS TO BE DC 795 SILICONE OR EQUAL.
 (EQUIVALENT SEALANTS MUST BE TESTED BY SEALANT MANUFACTURER FOR COMPATIBILITY & ADHESION).
 SETTING BLOCKS ARE APPROVED EQUAL TO FBC 2411.3.3.1

FOR APPROVED CONFIGURATIONS

- ALL OTHERS PANEL SEE SHT. 2, 3, 4, 5
- FOR 90° CORNER CONFIGURATION SEE SHEETS 2 & 5
- CONFIGURATIONS INCLUDE 2, 3, 4, OR 5 TRACKS


PROJECT NAME: VISTA VIEW SLIDING GLASS DOOR - LMI		
DRAWING NUMBER: VMSGD2025-08-14	DRAWN BY:	PRODUCT APPROVAL NO.: FL 41125.1
SCALE:	REVISION DATE: 2/23/26	DATE: 08/18/2025




4250 CORAL RIDGE DRIVE
 CORAL SPRINGS, FL 33065
 PHONE: 954-784-6900
 FAX: 954-688-9816

N | V | 5


200 SOUTH PARK ROAD SUITE #350
 HOLLYWOOD, FLORIDA 33021
 TEL: (954) 772-4624

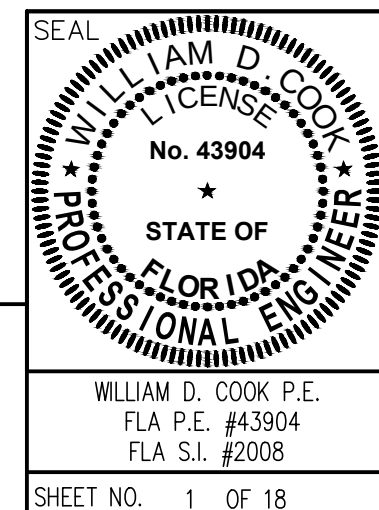


SHEET NO. 1 OF 18

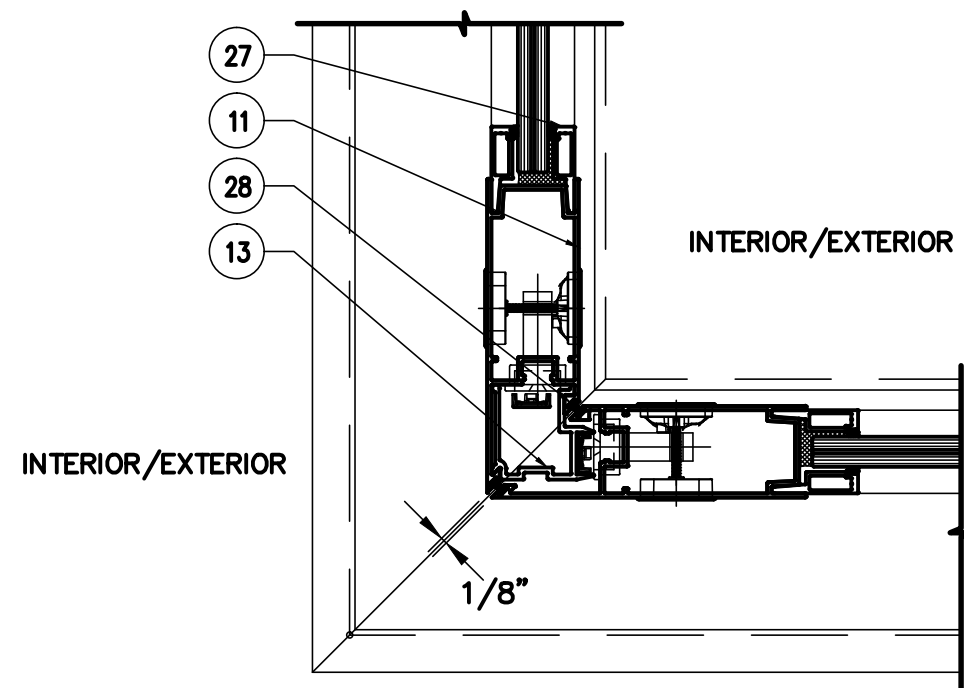

15 OUTSIDE CORNER DETAIL

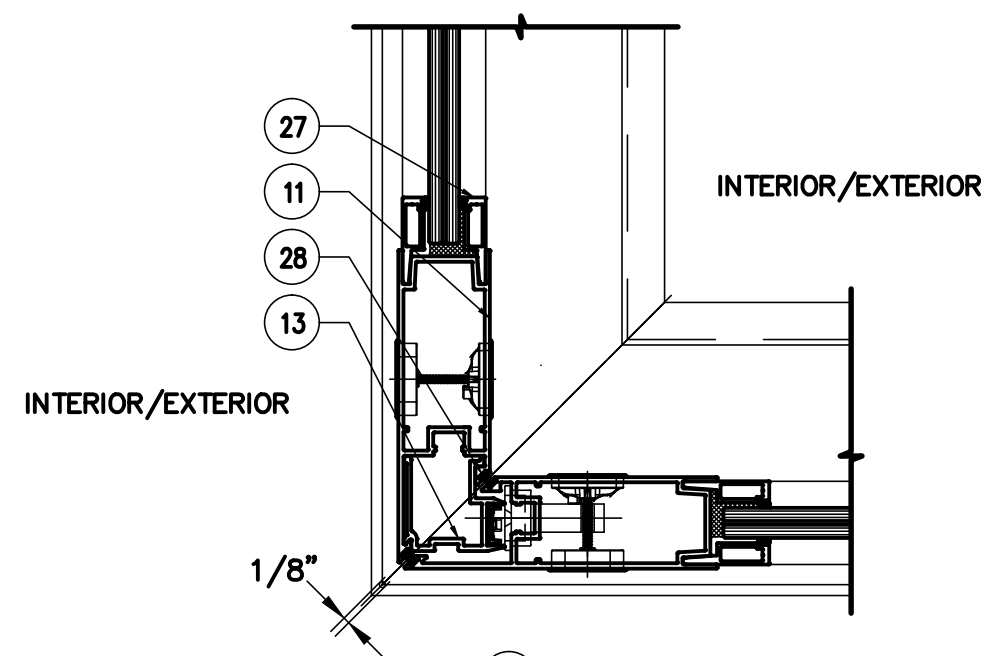


16 INSIDE CORNER DETAIL

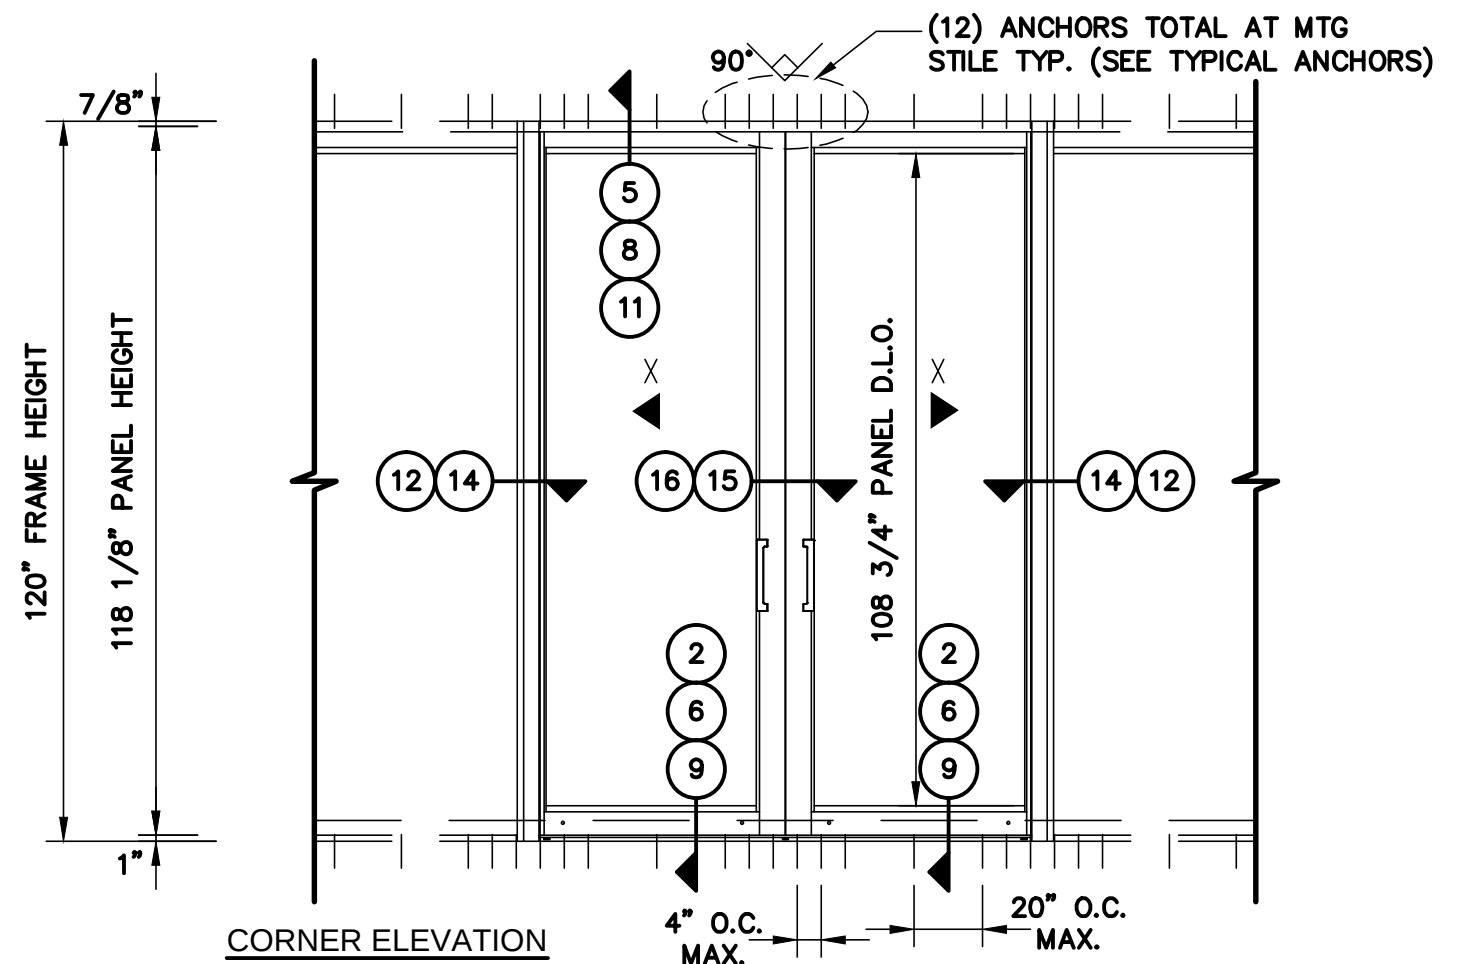

CORNER PANEL LOADING (PSF)					
PANEL WIDTH (IN)	PANEL HEIGHT (IN)	GLASS TYPE C OR A (SEE SHT 7)			
		OUTSIDE CORNER		INSIDE CORNER	
		PSF (+)	PSF (-)	PSF (+)	PSF (-)
60	120	70	70	70	70

WATER INFILTRATION RESISTANCE (PSF)		
CONFIGURATION/RISER	ALLOWABLE WATER RESISTANCE PRESSURE	CORRESPONDING DESIGN WIND PRESSURE
OUTSIDE CORNER, STD. SILL RISER, 3.5"	+10.5 PSF	70 PSF
INSIDE CORNER, STD. SILL RISER, 3.5"	+10.5 PSF	70 PSF

NOTE: WATER MANAGEMENT
AND WATERPROOFING BY
DESIGN PROFESSIONAL

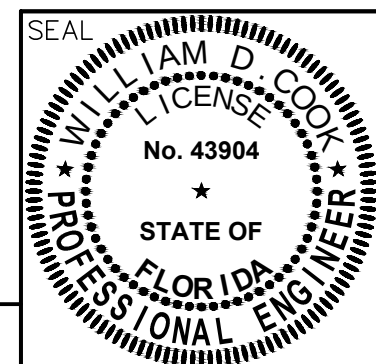

PROJECT NAME: VISTA VIEW SLIDING GLASS DOOR - LMI		
DRAWING NUMBER: VVSGD2025-08-14	DRAWN BY:	PRODUCT APPROVAL NO.: FL 41125.1
SCALE:	REVISION DATE: 2/23/26	DATE: 08/18/2025



4250 CORAL RIDGE DRIVE
CORAL SPRINGS, FL 33065
PHONE: 954-784-6900
FAX: 954-688-9816


N | V | 5

200 SOUTH PARK ROAD SUITE #350
HOLLYWOOD, FLORIDA 33021
TEL: (954) 772-4624

WILLIAM D. COOK P.E.
FLA P.E. #43904
FLA S.I. #2008

SHEET NO. 2 OF 18

APPROVED DOOR CONFIGURATIONS

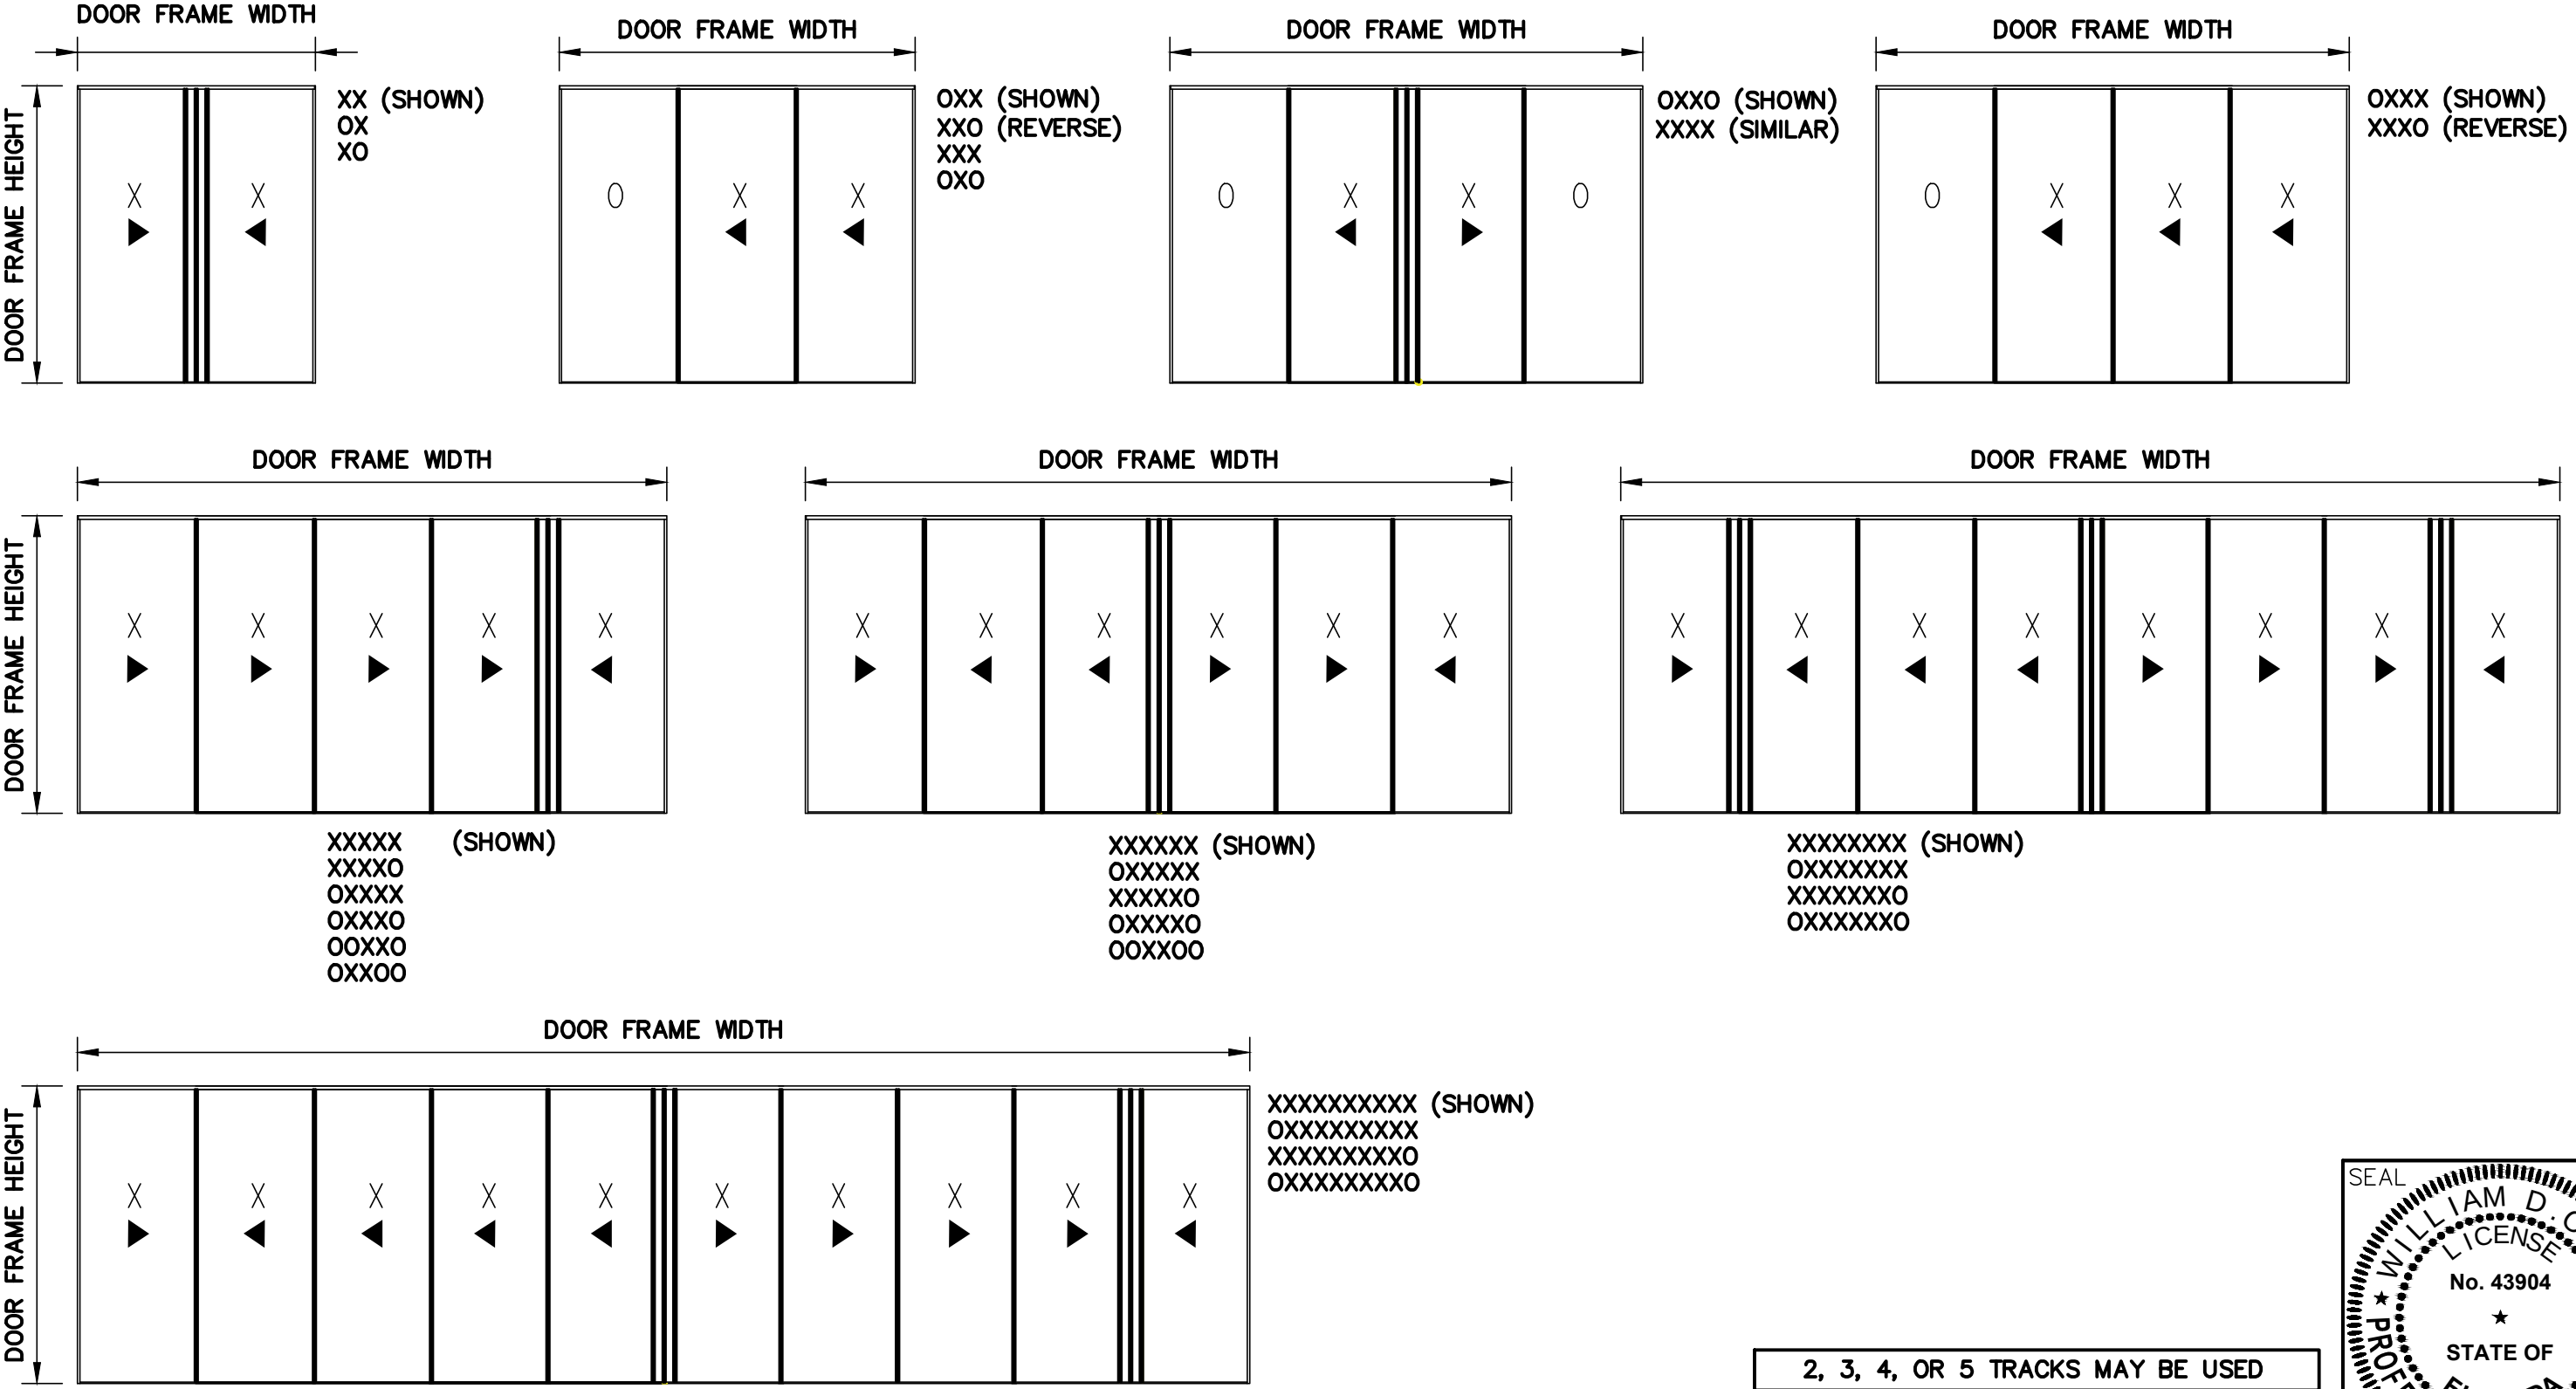

2, 3, 4, OR 5 TRACKS MAY BE USED


PROJECT NAME: VISTA VIEW SLIDING GLASS DOOR - LMI		
DRAWING NUMBER: VVSGD2025-08-14	DRAWN BY:	PRODUCT APPROVAL NO.: FL 41125.1
SCALE:	REVISION DATE: 2/23/26	DATE: 08/18/2025








4250 CORAL RIDGE DRIVE
CORAL SPRINGS, FL 33065
PHONE: 954-784-6900
FAX: 954-688-9816

N | V | 5

200 SOUTH PARK ROAD SUITE #350
HOLLYWOOD, FLORIDA 33021
TEL: (954) 772-4624

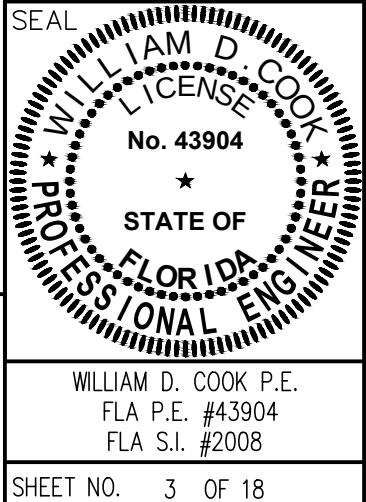

APPROVED POCKETED DOOR CONFIGURATIONS

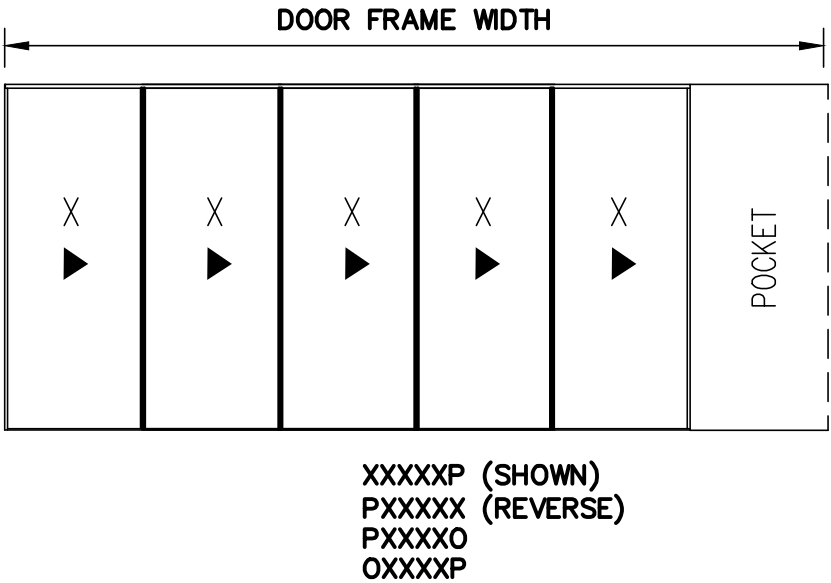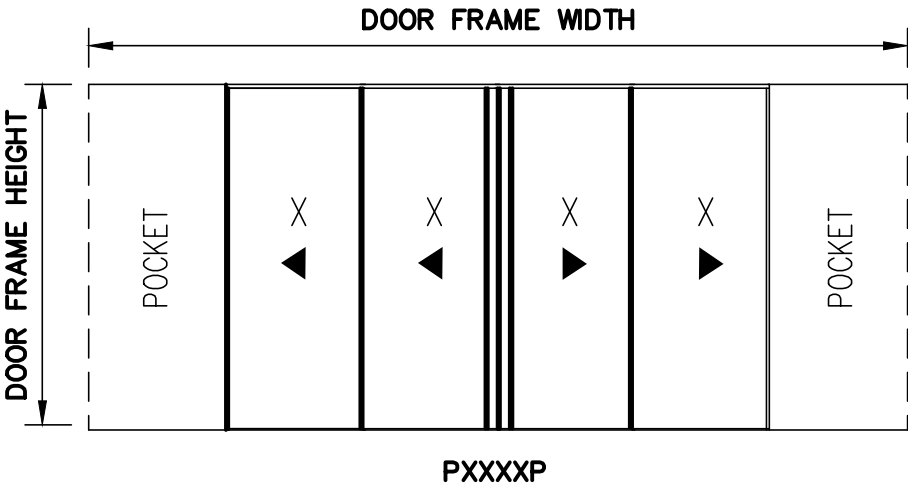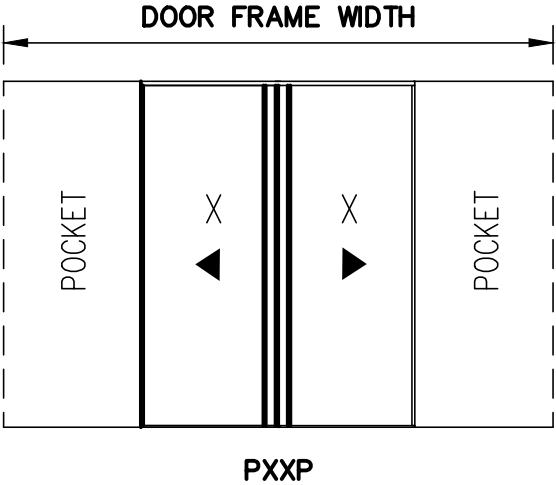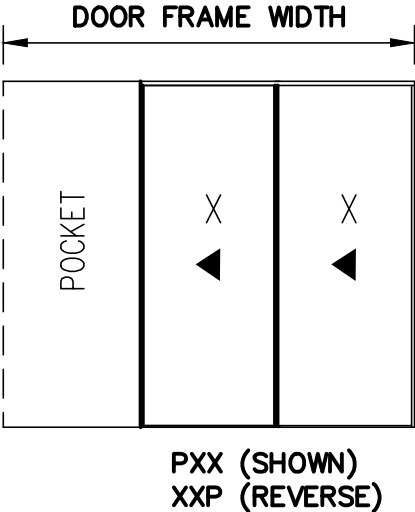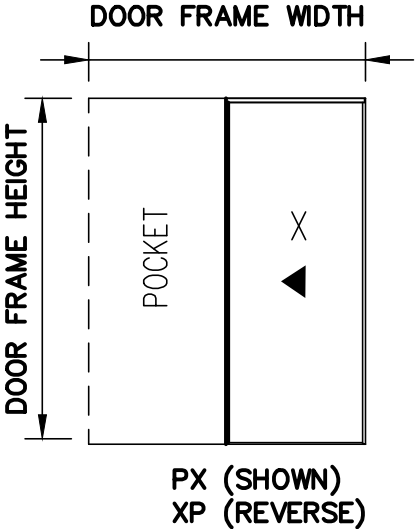

2, 3, 4, OR 5 TRACKS MAY BE USED


PROJECT NAME: VISTA VIEW SLIDING GLASS DOOR - LMI		
DRAWING NUMBER: VVSGD2025-08-14	DRAWN BY:	PRODUCT APPROVAL NO.: FL 41125.1
SCALE:	REVISION DATE: 2/23/26	DATE: 08/18/2025



4250 CORAL RIDGE DRIVE
CORAL SPRINGS, FL 33065
PHONE: 954-784-6900
FAX: 954-688-9816



N | V | 5

200 SOUTH PARK ROAD SUITE #350
HOLLYWOOD, FLORIDA 33021
TEL: (954) 772-4624

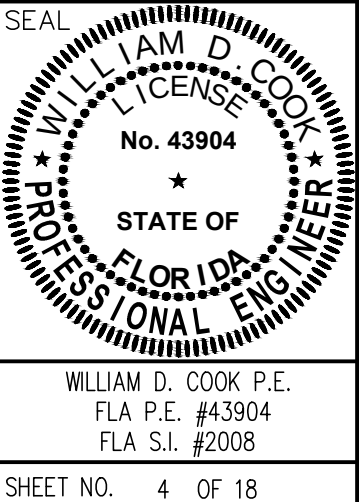


SHEET NO. 4 OF 18

APPROVED CORNER DOOR CONFIGURATIONS

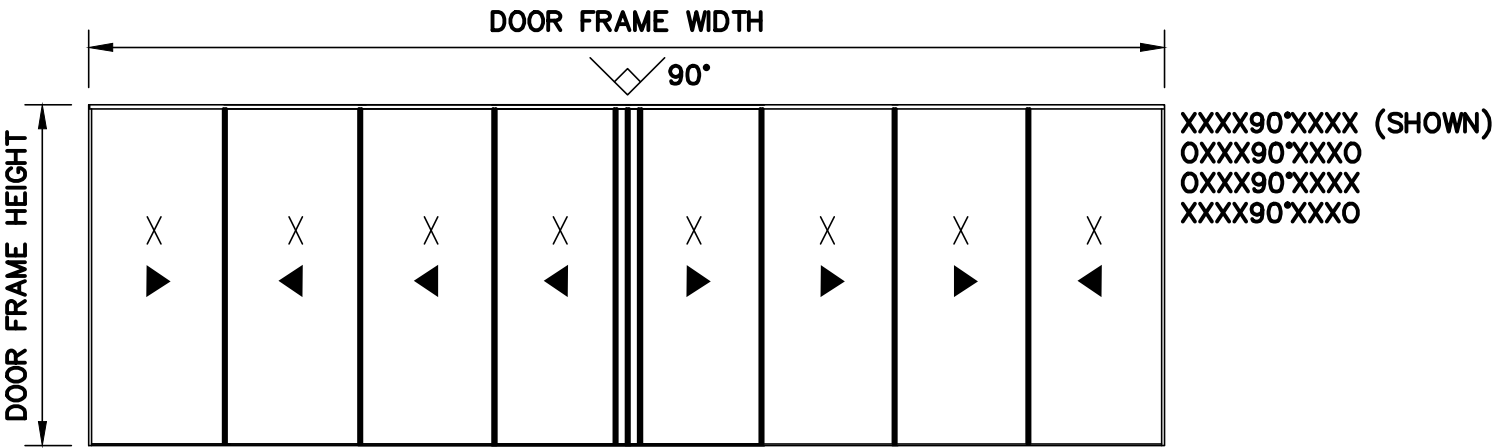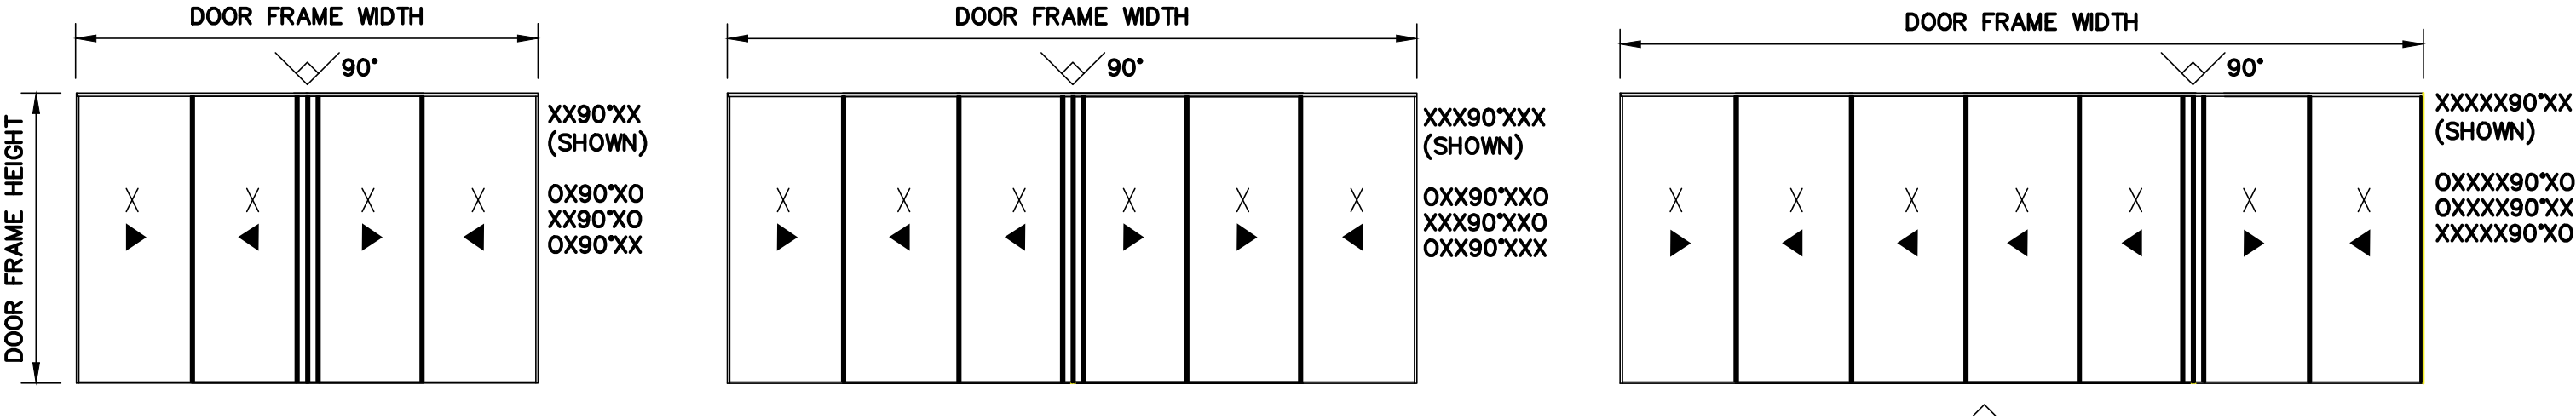

2, 3, 4, OR 5 TRACKS MAY BE USED

APPROVED POCKETED CORNER DOOR CONFIGURATIONS

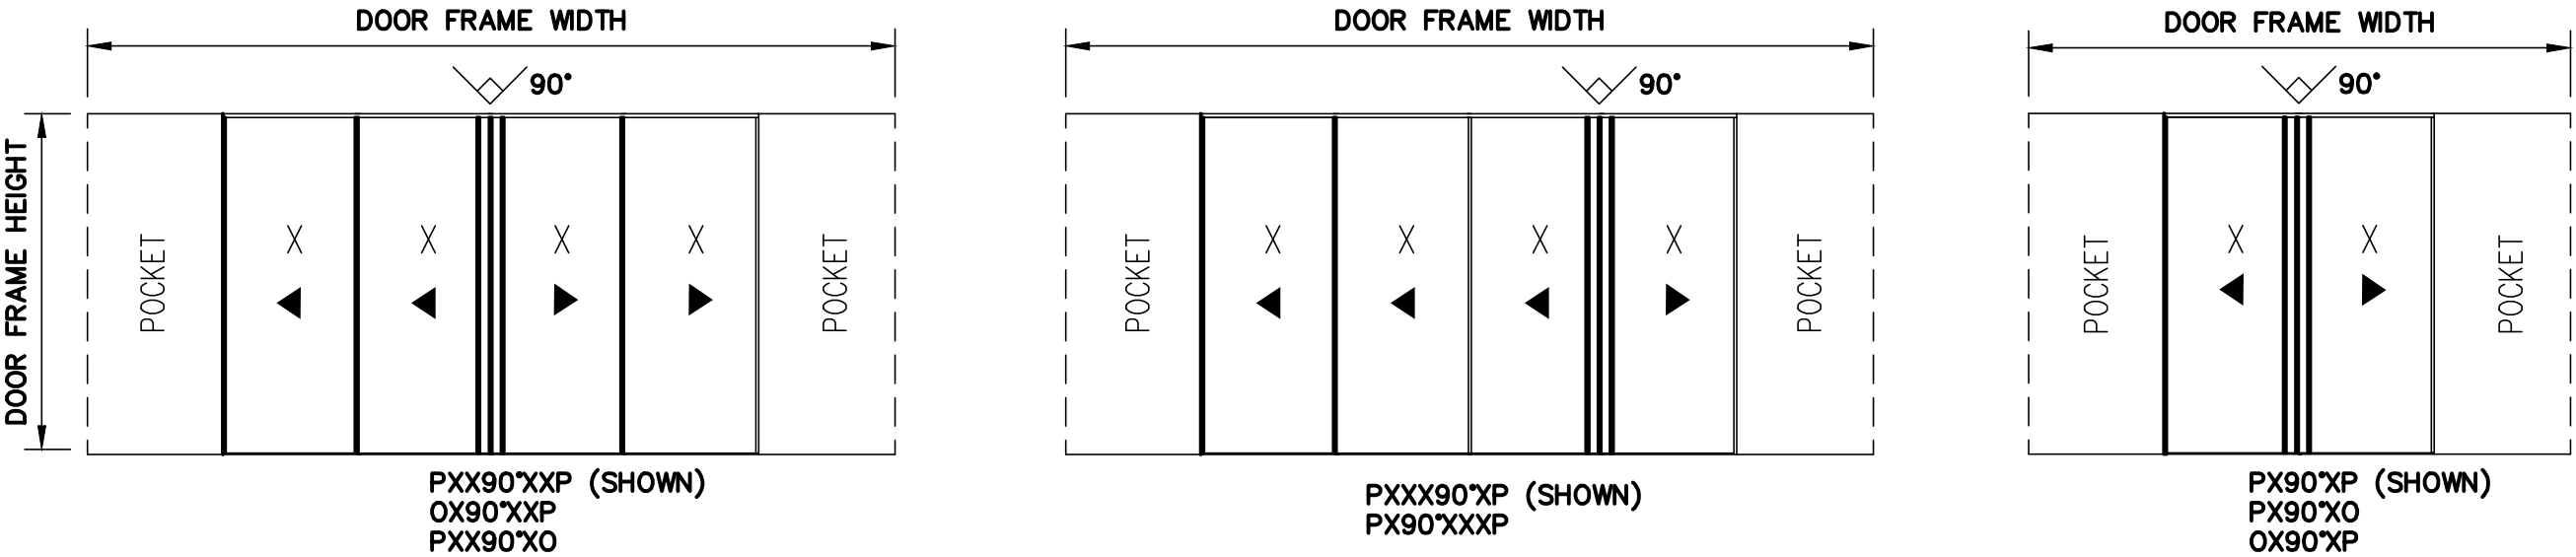


PROJECT NAME: VISTA VIEW SLIDING GLASS DOOR - LMI		
DRAWING NUMBER: VMSGD2025-08-14	DRAWN BY:	PRODUCT APPROVAL NO.: FL 41125.1
SCALE:	REVISION DATE: 2/23/26	DATE: 08/18/2025



4250 CORAL RIDGE DRIVE
CORAL SPRINGS, FL 33065
PHONE: 954-784-6900
FAX: 954-688-9816

N | V | 5

200 SOUTH PARK ROAD SUITE #350
HOLLYWOOD, FLORIDA 33021
TEL: (954) 772-4624

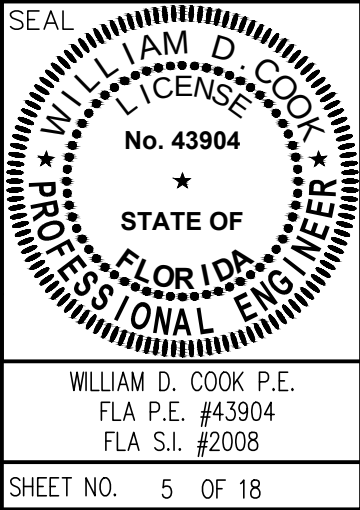

SHEET NO. 5 OF 18

PANEL WIDTH (IN)	DOOR HEIGHT (IN)	ALL GLASS TYPES W/O REINF. INTERLOCKS		ALL GLASS TYPES WITH REINF. INTERLOCKS		ALL GLASS TYPES WITH LITE ASTRAGAL MEETING STILE	
		PSF (+)	PSF (-)	PSF (+)	PSF (-)	PSF (+)	PSF (-)
42	84	68	68	80	105	75	75
48		68	68	80	105	75	75
54		67	67	80	98	75	75
60		60	60	80	88	-	-
66		55	55	80	80	-	-
72		50	50	74	74	-	-
78		46	46	68	68	-	-
42	90	68	68	80	105	75	75
48		68	68	80	105	75	75
54		67	67	80	98	75	75
60		60	60	80	88	-	-
66		55	55	80	80	-	-
72		50	50	74	74	-	-
42	98	68	68	80	105	75	75
50		68	68	80	105	75	75
54		67	67	80	98	-	-
60		60	60	80	88	-	-
66		55	55	80	80	-	-
70		52	52	76	76	-	-
42	102	68	68	80	105	-	-
48		68	68	80	105	-	-
54		67	67	80	98	-	-
60		60	60	80	88	-	-
42	108	68	68	80	105	-	-
48		68	68	80	105	-	-
54		66	66	80	97	-	-
60		60	60	80	88	-	-
64	114	56	56	80	83	-	-
42		68	68	80	105	-	-
48		68	68	80	103	-	-
54		65	65	80	95	-	-
60	120	60	60	80	88	-	-
63		57	57	80	84	-	-
42		68	68	80	105	-	-
48		68	68	80	102	-	-
54	120	64	64	80	94	-	-
60		59	59	80	87	-	-
62.75		58	58	80	85	-	-

PANEL WIDTH (IN)	DOOR HEIGHT (IN)	GLASS TYPES C AND D			
		REINF. STANDARD INTERLOCKS		REINF. SLIMLINE INTERLOCKS	
		PSF (+)	PSF (-)	PSF (+)	PSF (-)
42	84	80	105	80	80
48		80	105	80	80
54		80	105	80	80
60		80	105	73	73
66		76	99	66	66
72		69	91	61	61
78		64	84	56	56
42	90	80	105	80	80
48		80	105	80	80
54		80	105	80	80
60		80	105	73	73
66		76	99	66	66
72		69	91	61	61
42	98	80	105	80	80
50		80	105	80	80
54		80	105	80	80
60		80	105	73	73
66		76	99	66	66
70		71	94	62	62
42	102	80	105	80	80
48		80	105	80	80
54		80	105	80	80
60		80	105	73	73
42	108	80	105	80	80
48		80	105	80	80
54		80	105	80	80
60		80	105	73	73
64	114	78	102	68	68
42		80	105	80	80
48		80	105	80	80
54		80	105	80	80
60	120	80	105	73	73
63		79	104	69	69
42	150	80	105	80	80
48		80	105	80	80
54		80	105	78	78
60		80	105	72	72
62.75		80	105	70	70

WATER INFILTRATION RESISTANCE


RISER	ALLOWABLE WATER RESISTANCE PRESSURE	CORRESPONDING DESIGN WIND PRESSURE
STANDARD SILL RISER, 3.5"	+12 PSF	80 PSF
	+10.5 PSF	70 PSF
LOW SILL RISER, 1.75"	+6 PSF	40 PSF

* 1.75" SILL HEIGHT CAN USED FOR INSTALLATIONS
WHERE WATER INFILTRATION RESISTANCE IS NOT
REQUIRED OR WHERE OVERHANG RATIO COMPLIES WITH
FBC REQUIREMENTS

NOTE:
GLASS CAPACITIES ON THIS SHEET ARE
BASED ON ASTM E1300-09 (3 SEC. GUSTS)
AND FLORIDA BUILDING COMMISSION.
DECLARATORY STATEMENT DCA05-DEC-219

PANEL WIDTH NOMINAL = $\frac{\text{OVERALL DOOR WIDTH}}{\text{NUMBER OF PANELS}}$

PANEL HEIGHT = DOOR HEIGHT - 1 7/8"

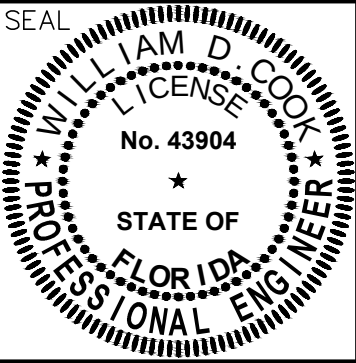

WILLIAM D. COOK P.E.
FLA P.E. #43904
FLA S.I. #2008


PROJECT NAME: VISTA VIEW SLIDING GLASS DOOR - LMI		
DRAWING NUMBER: VMSGD2025-08-14	DRAWN BY:	PRODUCT APPROVAL NO.: FL 41125.1
SCALE:	REVISION DATE: 2/23/26	DATE: 08/18/2025




4250 CORAL RIDGE DRIVE
CORAL SPRINGS, FL 33065
PHONE: 954-784-6900
FAX: 954-688-9816

N | V | 5


200 SOUTH PARK ROAD SUITE #350
HOLLYWOOD, FLORIDA 33021
TEL: (954) 772-4624

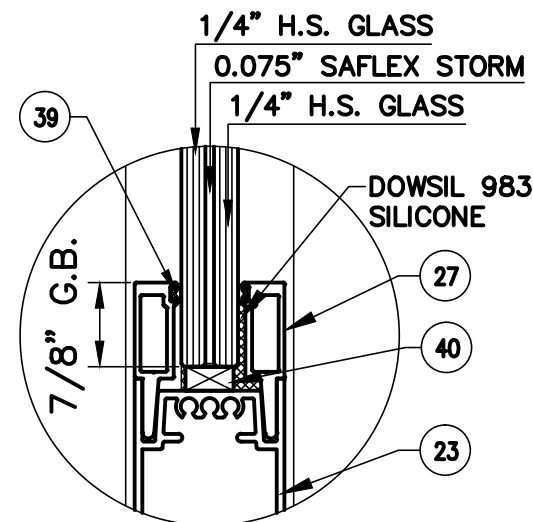


9/16" OVERALL THK - TYPE A

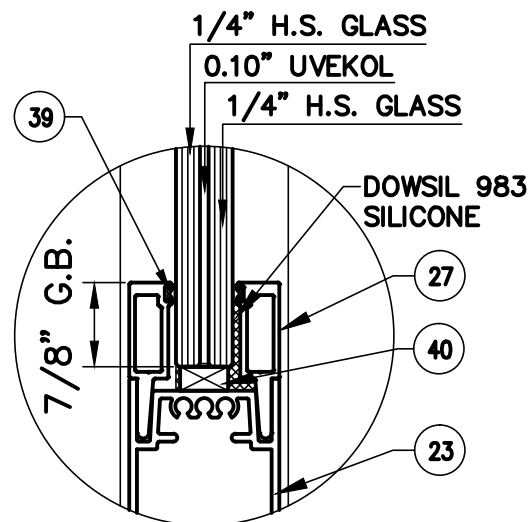


9/16" OVERALL THK - TYPE B

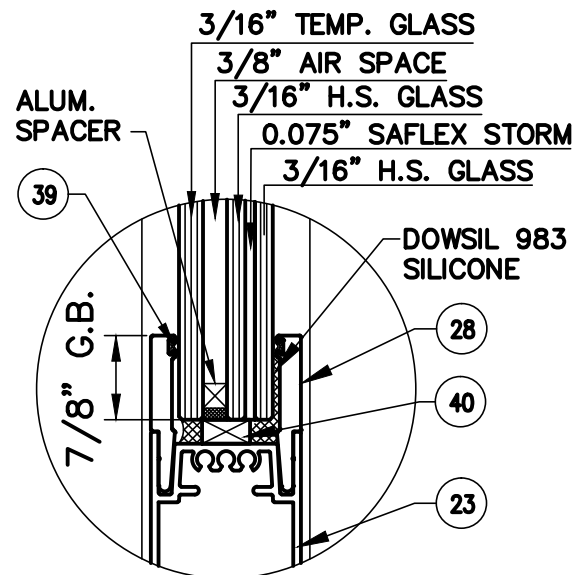


1" OVERALL THK - TYPE A1

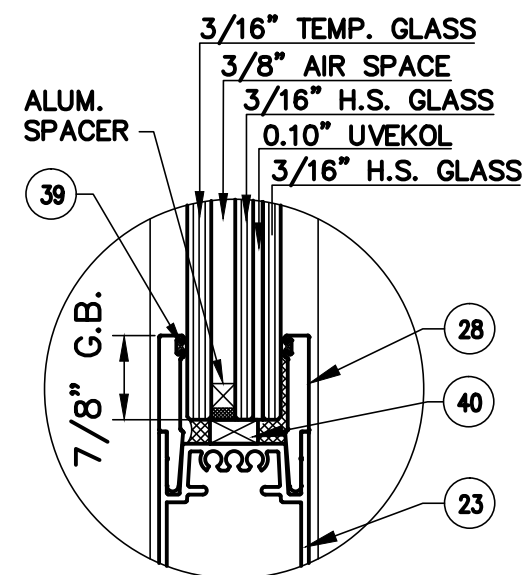

1" OVERALL THK - TYPE B1

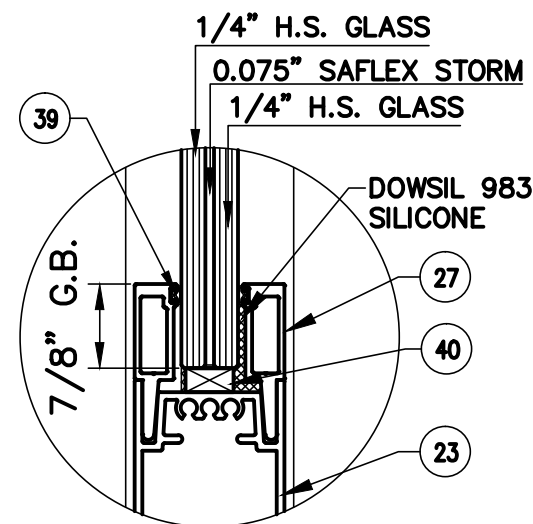

9/16" OVERALL THK - TYPE C

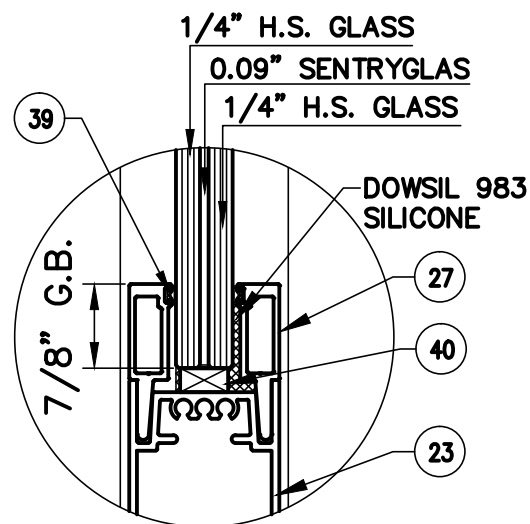

9/16" OVERALL THK - TYPE D

DAYLITE OPENINGS:

D.L.O. HEIGHT = PANEL HEIGHT - 9 7/16"
D.L.O. WIDTH = PANEL WIDTH - 9"
D.L.O. WIDTH = PANEL WIDTH ASTRAGAL - 9 3/4"
PANEL HEIGHT = DOOR HEIGHT - 1 7/8"


PROJECT NAME: VISTA VIEW SLIDING GLASS DOOR - LMI		
DRAWING NUMBER: VVSGD2025-08-14	DRAWN BY:	PRODUCT APPROVAL NO.: FL 41125.1
SCALE:	REVISION DATE: 2/23/26	DATE: 08/18/2025



4250 CORAL RIDGE DRIVE
CORAL SPRINGS, FL 33065
PHONE: 954-784-6900
FAX: 954-688-9816

N | V | 5

200 SOUTH PARK ROAD SUITE #350
HOLLYWOOD, FLORIDA 33021
TEL: (954) 772-4624

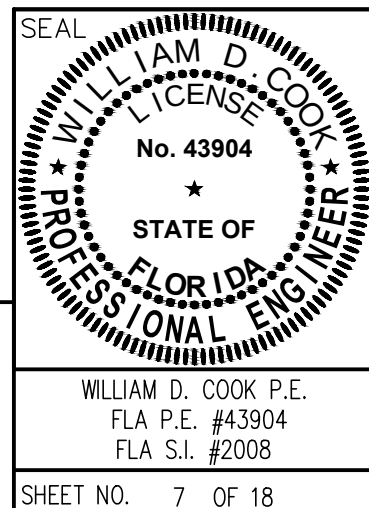

SHEET NO. 7 OF 18

ANCHORAGE NOTES:

- 1. SHIM AS SHOWN. ALL ANCHORS SHALL BE SHIMMED WITH HARD PLASTIC SHIMS. USE SHIMS WHERE GAP IS GREATER THAN 1/16".
- 2. TWO (2) ANCHORS ARE REQUIRED AT EACH ANCHOR LOCATION SHOWN.
- 3. EACH ROW OF INTERMEDIATE PANEL ANCHORS CONTAINS TWO ANCHORS.
- 4. ANCHOR CLUSTER IS TOTAL NUMBER OF ANCHORS INSTALLED IN ROWS OF TWO.

INSTALLER SEALANT NOTES:

- 1. SEAL FRAME CORNER JOINTS PRIOR ASSEMBLY.
- 2. SEAL ALL PERIMETER ANCHOR HEADS.
- 3. ADD PERIMETER SEAL FRAME TO SUBSTRATE.
- 4. WATERPROOFING BY OTHERS.
- 5. APPLIES TO ALL CONDITIONS AND CONFIGURATIONS.
- 6. WATER MANAGEMENT BY E.O.R.

TYPICAL ANCHORS: (SEE ELEVATION FOR SPACING)
AT HEAD/JAMBS/SILL

TYPE 'A' - 1/4" DIA. ULTRACON+ BY DEWALT (Fu = 164 KSI, Fy = 148 KSI)
INTO 2BY WOOD BUCK OR WOOD STRUCTURE
1-3/4" MIN THREAD PENETRATION INTO WOOD

THRU 1BY WOOD BUCK INTO CONCRETE
1-3/4" MIN EMBED INTO CONCRETE

THRU 1BY BUCK OR DIRECTLY INTO GROUT FILLED CMU (AT JAMBS)
1-1/4" MIN EMBED

TYPE 'B' - 1/4" DIA. ULTRACON+ BY DEWALT (Fu = 164 KSI, Fy = 148 KSI)
DIRECTLY INTO CONCRETE
1-3/4" MIN EMBED INTO CONCRETE


TYPE 'C' - 1/4" DIA. SELF DRILLING SCREW (GRADE 5)
INTO F.B.C. APPROVED MULLION OR INTO METAL STRUCTURES
(3) THREAD PENETRATION MIN BEYOND METAL THICKNESS
ALUMINUM: 1/8" THK MIN (6063-T5 MIN)
STEEL: 1/8" THK MIN (Fy=36 KSI MIN)
(STEEL IN CONTACT WITH ALUMINUM TO BE PLATED OR PAINTED)

ANCHORS EDGE DISTANCE

INTO CONCRETE = 2-1/2" MIN
INTO WOOD STRUCTURE = 1" MIN
INTO METAL STRUCTURE = 3/4" MIN

WOOD AT HEAD OR JAMBS SG=0.55 MIN
CONCRETE ATE HEAD, SILL OR JAMBS f'c = 3000 PSI MIN
C-90 HOLLOW/FILLED CMU AT JAMBS f'm = 2000 PSI MIN

1BY OR 2BY WOOD BUCKS AND METAL STRUCTURE NOT
BY "ALDORA" MUST SUSTAIN LOADS IMPOSED BY
GLAZING SYSTEM AND TRANSFER THEM TO THE
BUILDING STRUCTURE

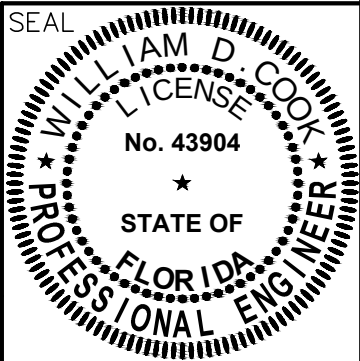


PROJECT NAME: VISTA VIEW SLIDING GLASS DOOR - LMI		
DRAWING NUMBER: VVSGD2025-08-14	DRAWN BY:	PRODUCT APPROVAL NO.: FL 41125.1
SCALE:	REVISION DATE: 2/23/26	DATE: 08/18/2025





4250 CORAL RIDGE DRIVE
CORAL SPRINGS, FL 33065
PHONE: 954-784-6900
FAX: 954-688-9816

N | V | 5 200 SOUTH PARK ROAD SUITE #350
HOLLYWOOD, FLORIDA 33021
TEL: (954) 772-4624

WILLIAM D. COOK P.E.
FLA P.E. #43904
FLA S.I. #2008

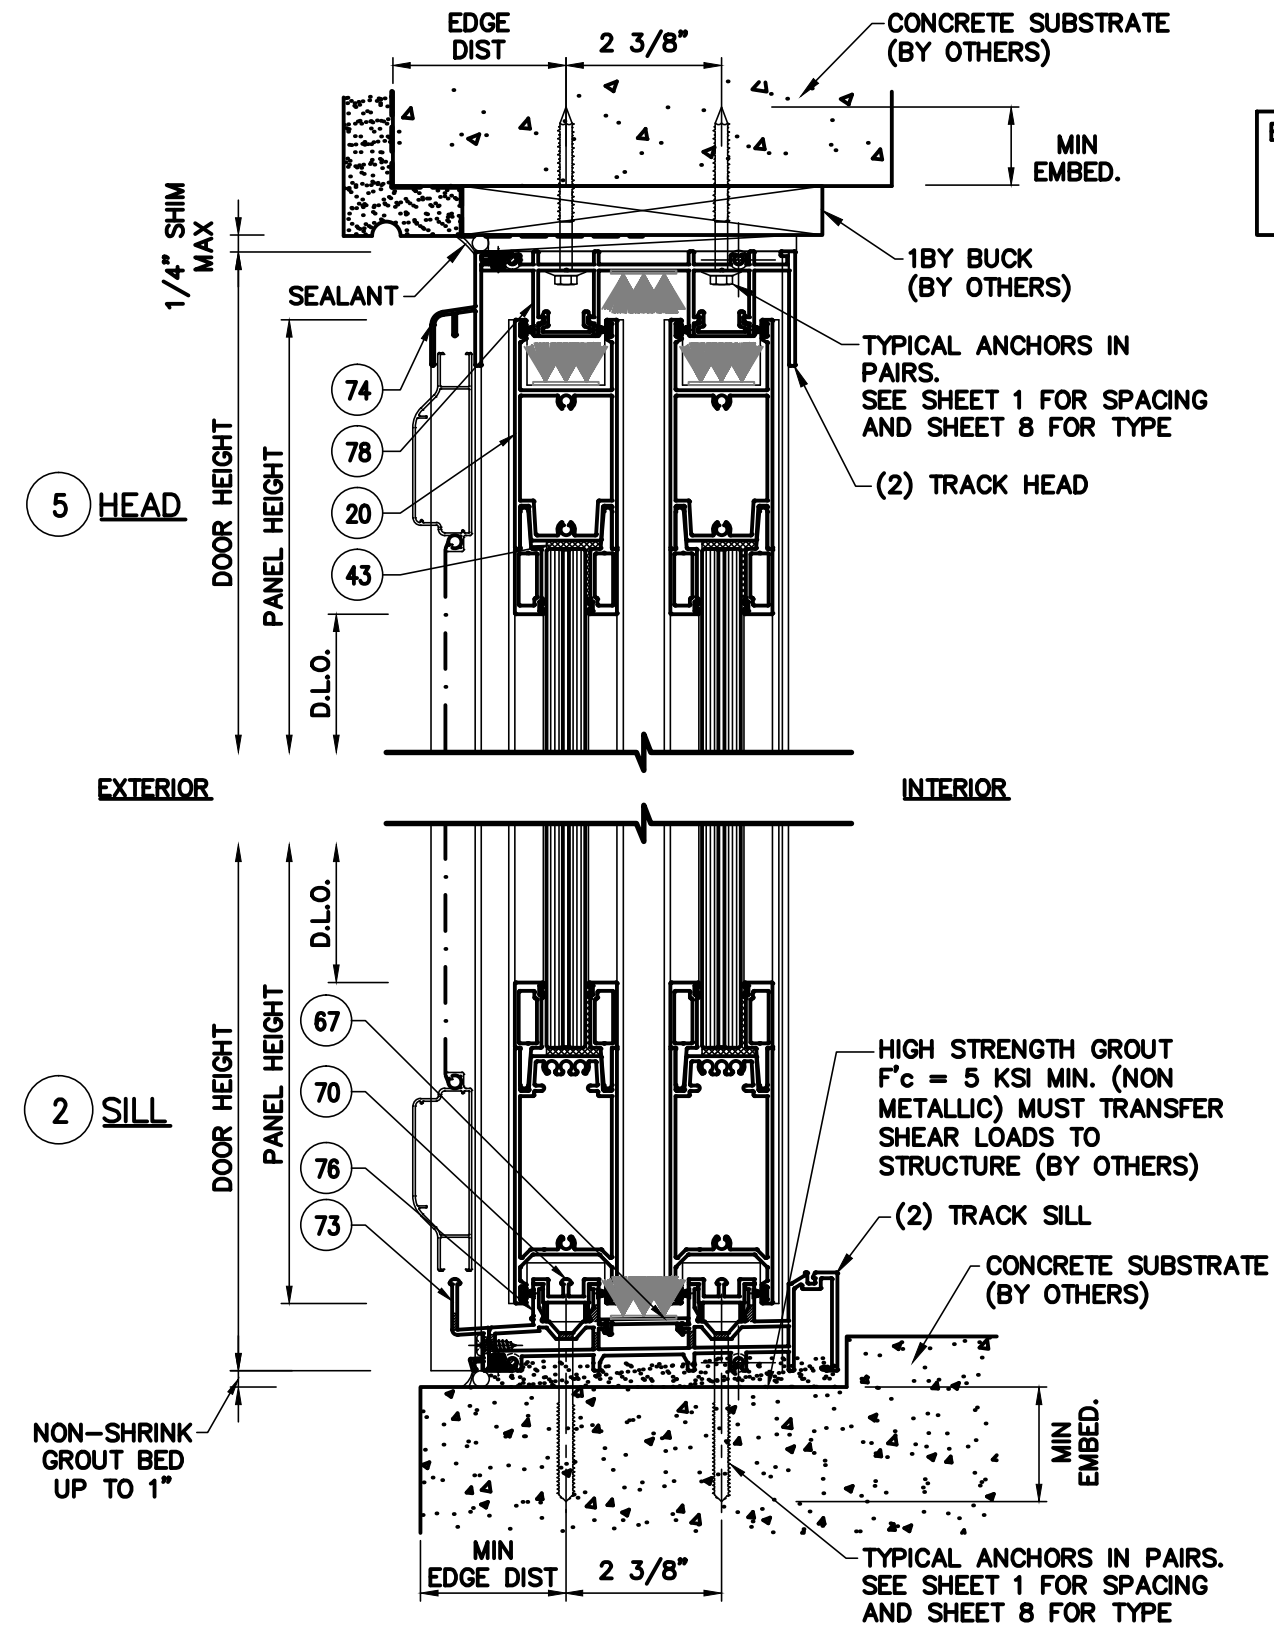

2 TRACK DETAILS
 EXTERIOR PERIMETER SEALANT &
 WATERPROOFING (BY OTHERS)
 SEE INSTALLER SEALANT
 NOTES SHEET 8

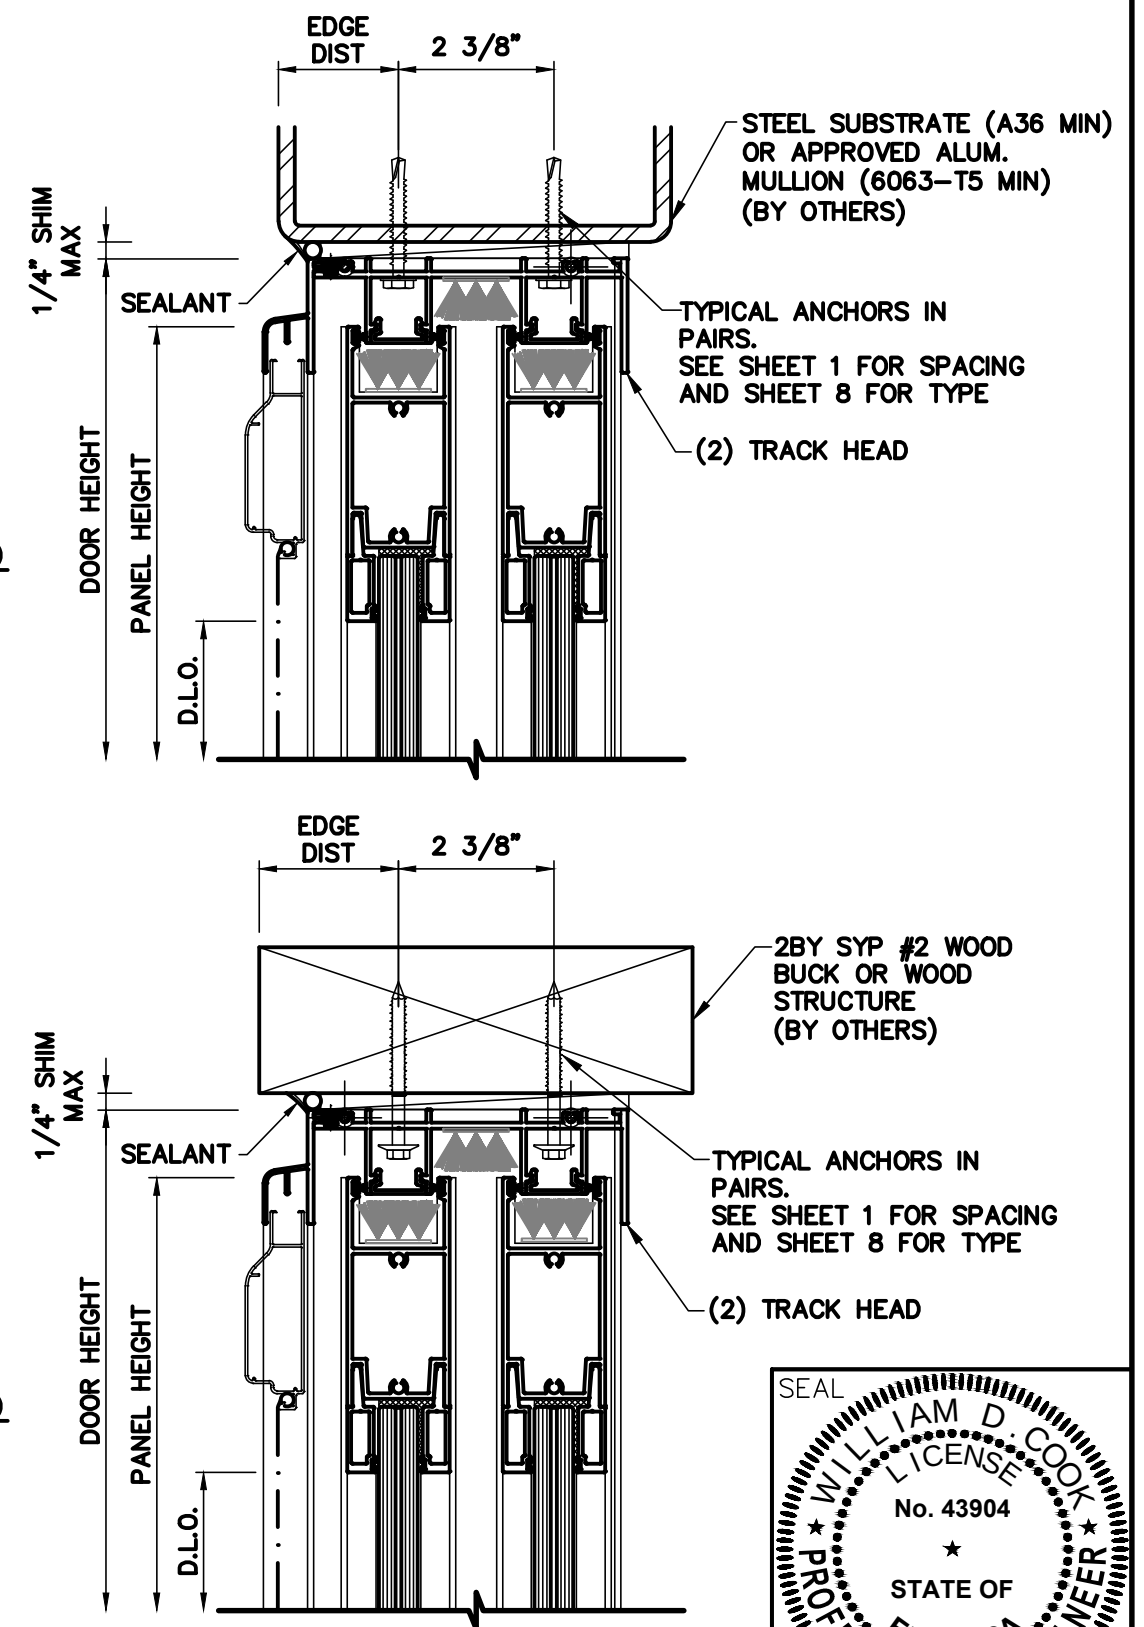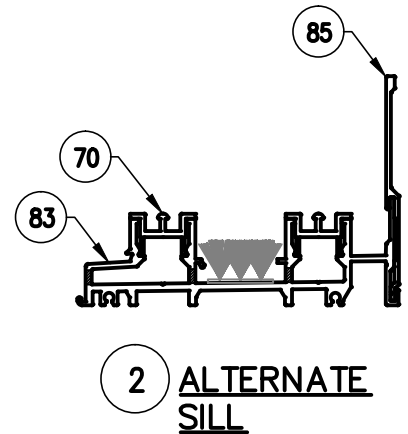

SEAL
 WILLIAM D. COOK
 LICENSE
 No. 43904
 STATE OF
 FLORIDA
 PROFESSIONAL ENGINEER
 WILLIAM D. COOK P.E.
 FLA P.E. #43904
 FLA S.I. #2008
 SHEET NO. 9 OF 18


PROJECT NAME: VISTA VIEW SLIDING GLASS DOOR - LMI		
DRAWING NUMBER: VMSGD2025-08-14	DRAWN BY:	PRODUCT APPROVAL NO.: FL 41125.1
SCALE:	REVISION DATE: 2/23/26	DATE: 08/18/2025



4250 CORAL RIDGE DRIVE
 CORAL SPRINGS, FL 33065
 PHONE: 954-784-6900
 FAX: 954-688-9816





N | V | 5

200 SOUTH PARK ROAD SUITE #350
 HOLLYWOOD, FLORIDA 33021
 TEL: (954) 772-4624

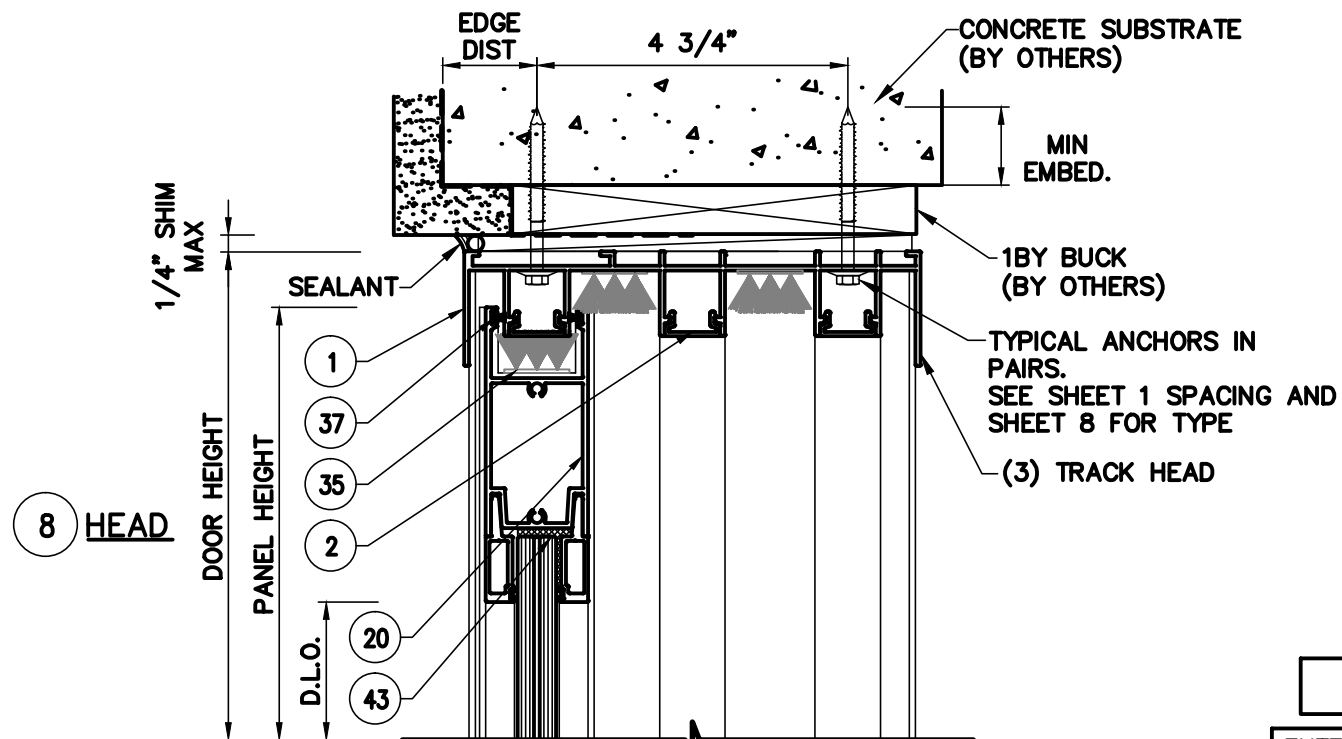

3 TRACK DETAILS

EXTERIOR PERIMETER SEALANT & WATERPROOFING (BY OTHERS)
SEE INSTALLER SEALANT NOTES SHEET 8

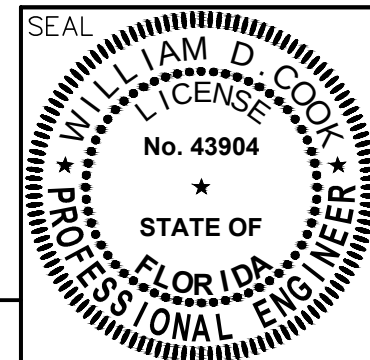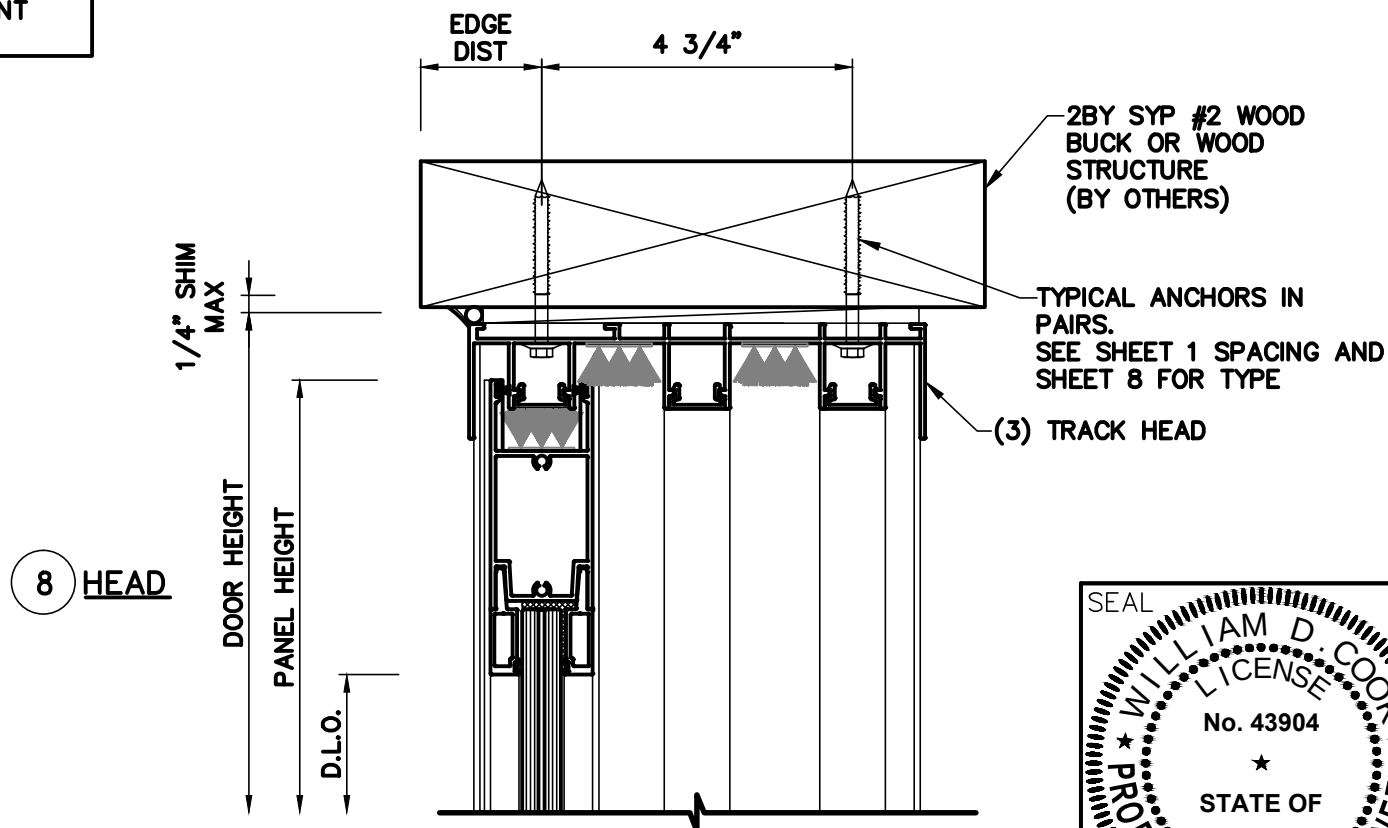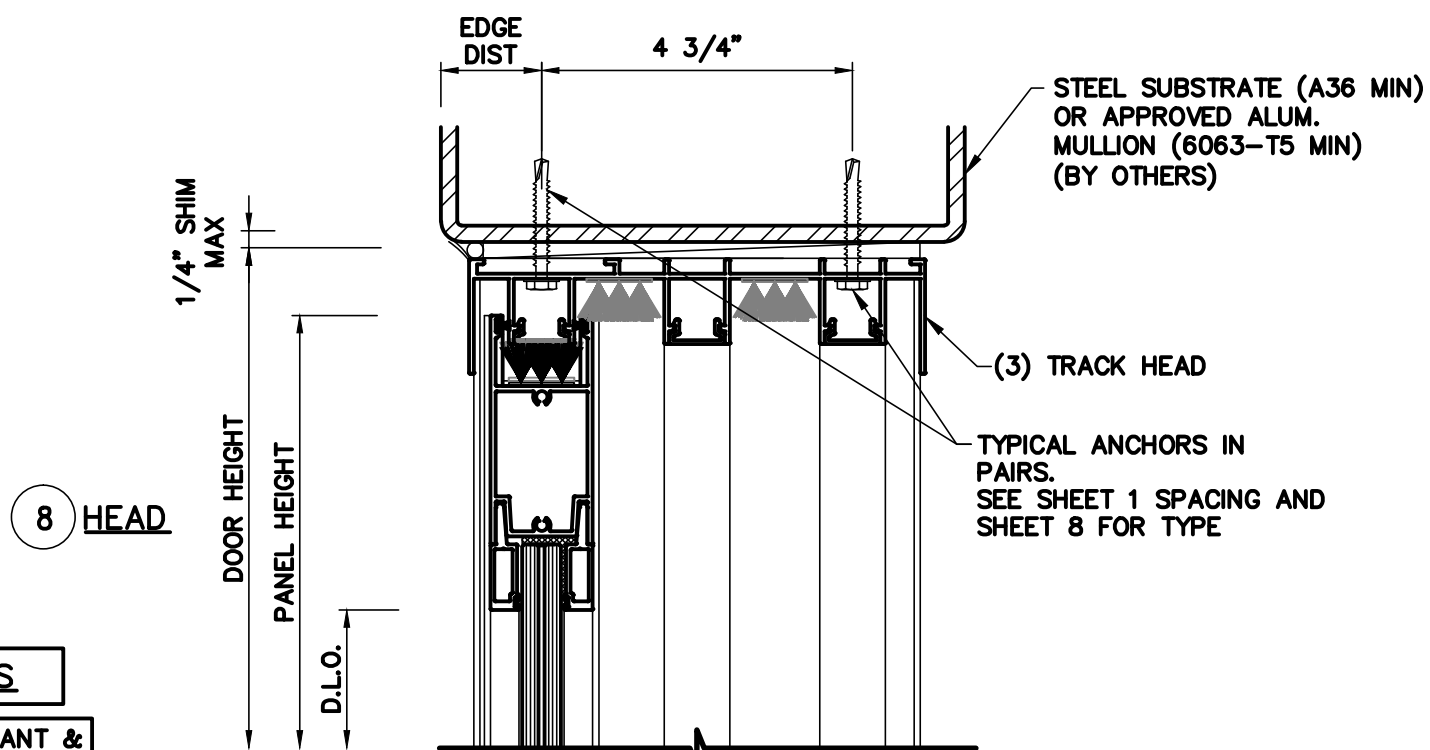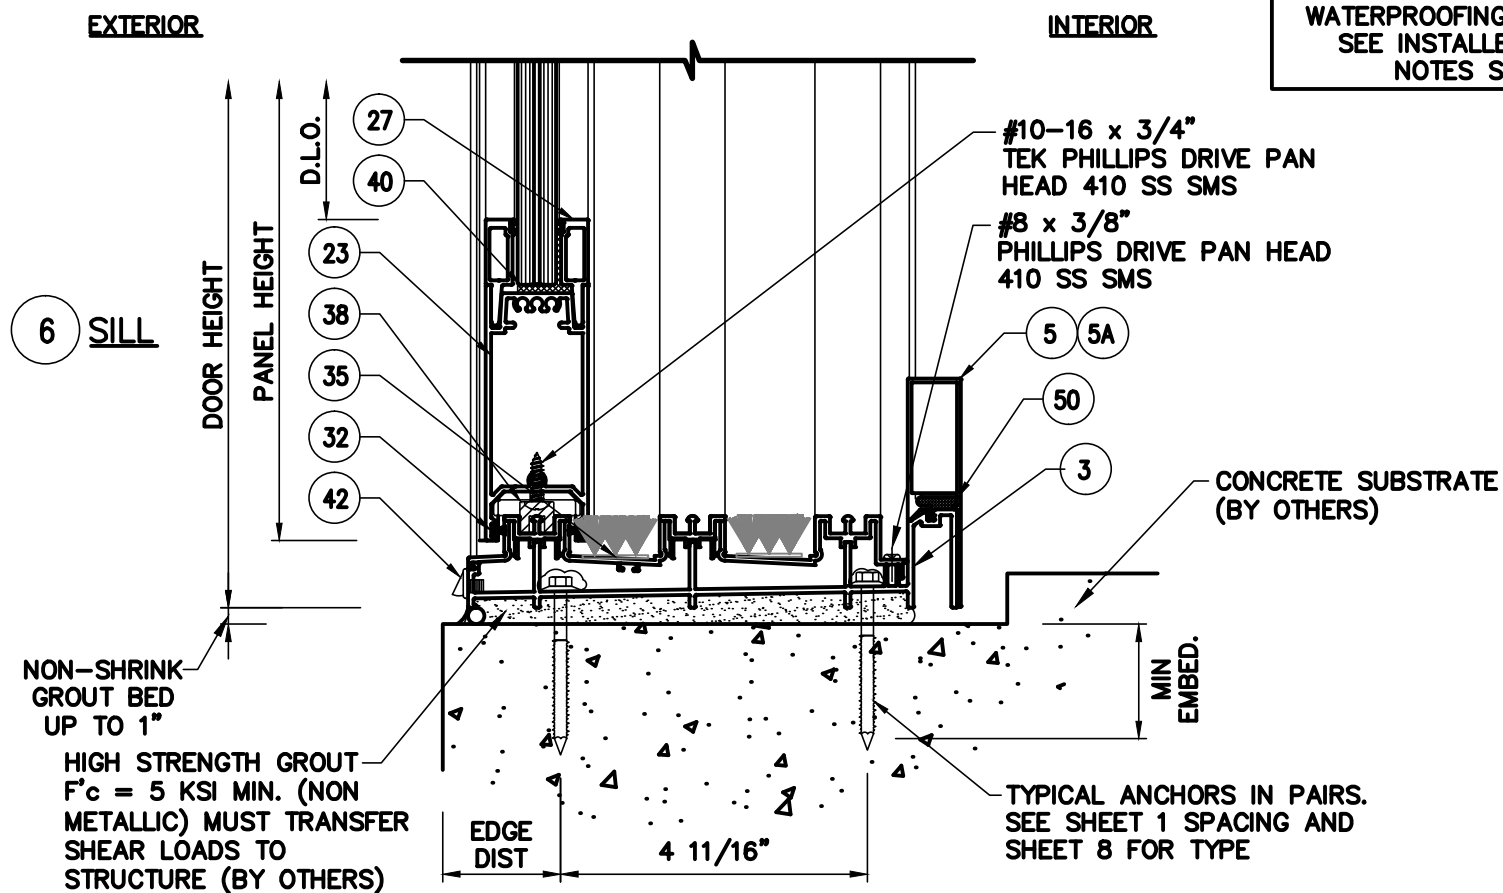

PROJECT NAME: VISTA VIEW SLIDING GLASS DOOR - LMI		
DRAWING NUMBER: VVS GD2025-08-14	DRAWN BY:	PRODUCT APPROVAL NO.: FL 41125.1
SCALE:	REVISION DATE: 2/23/26	DATE: 08/18/2025




4250 CORAL RIDGE DRIVE
CORAL SPRINGS, FL 33065
PHONE: 954-784-6900
FAX: 954-688-9816

N | V | 5

200 SOUTH PARK ROAD SUITE #350
HOLLYWOOD, FLORIDA 33021
TEL: (954) 772-4624

WILLIAM D. COOK P.E.
FLA P.E. #43904
FLA S.I. #2008

SHEET NO. 10 OF 18

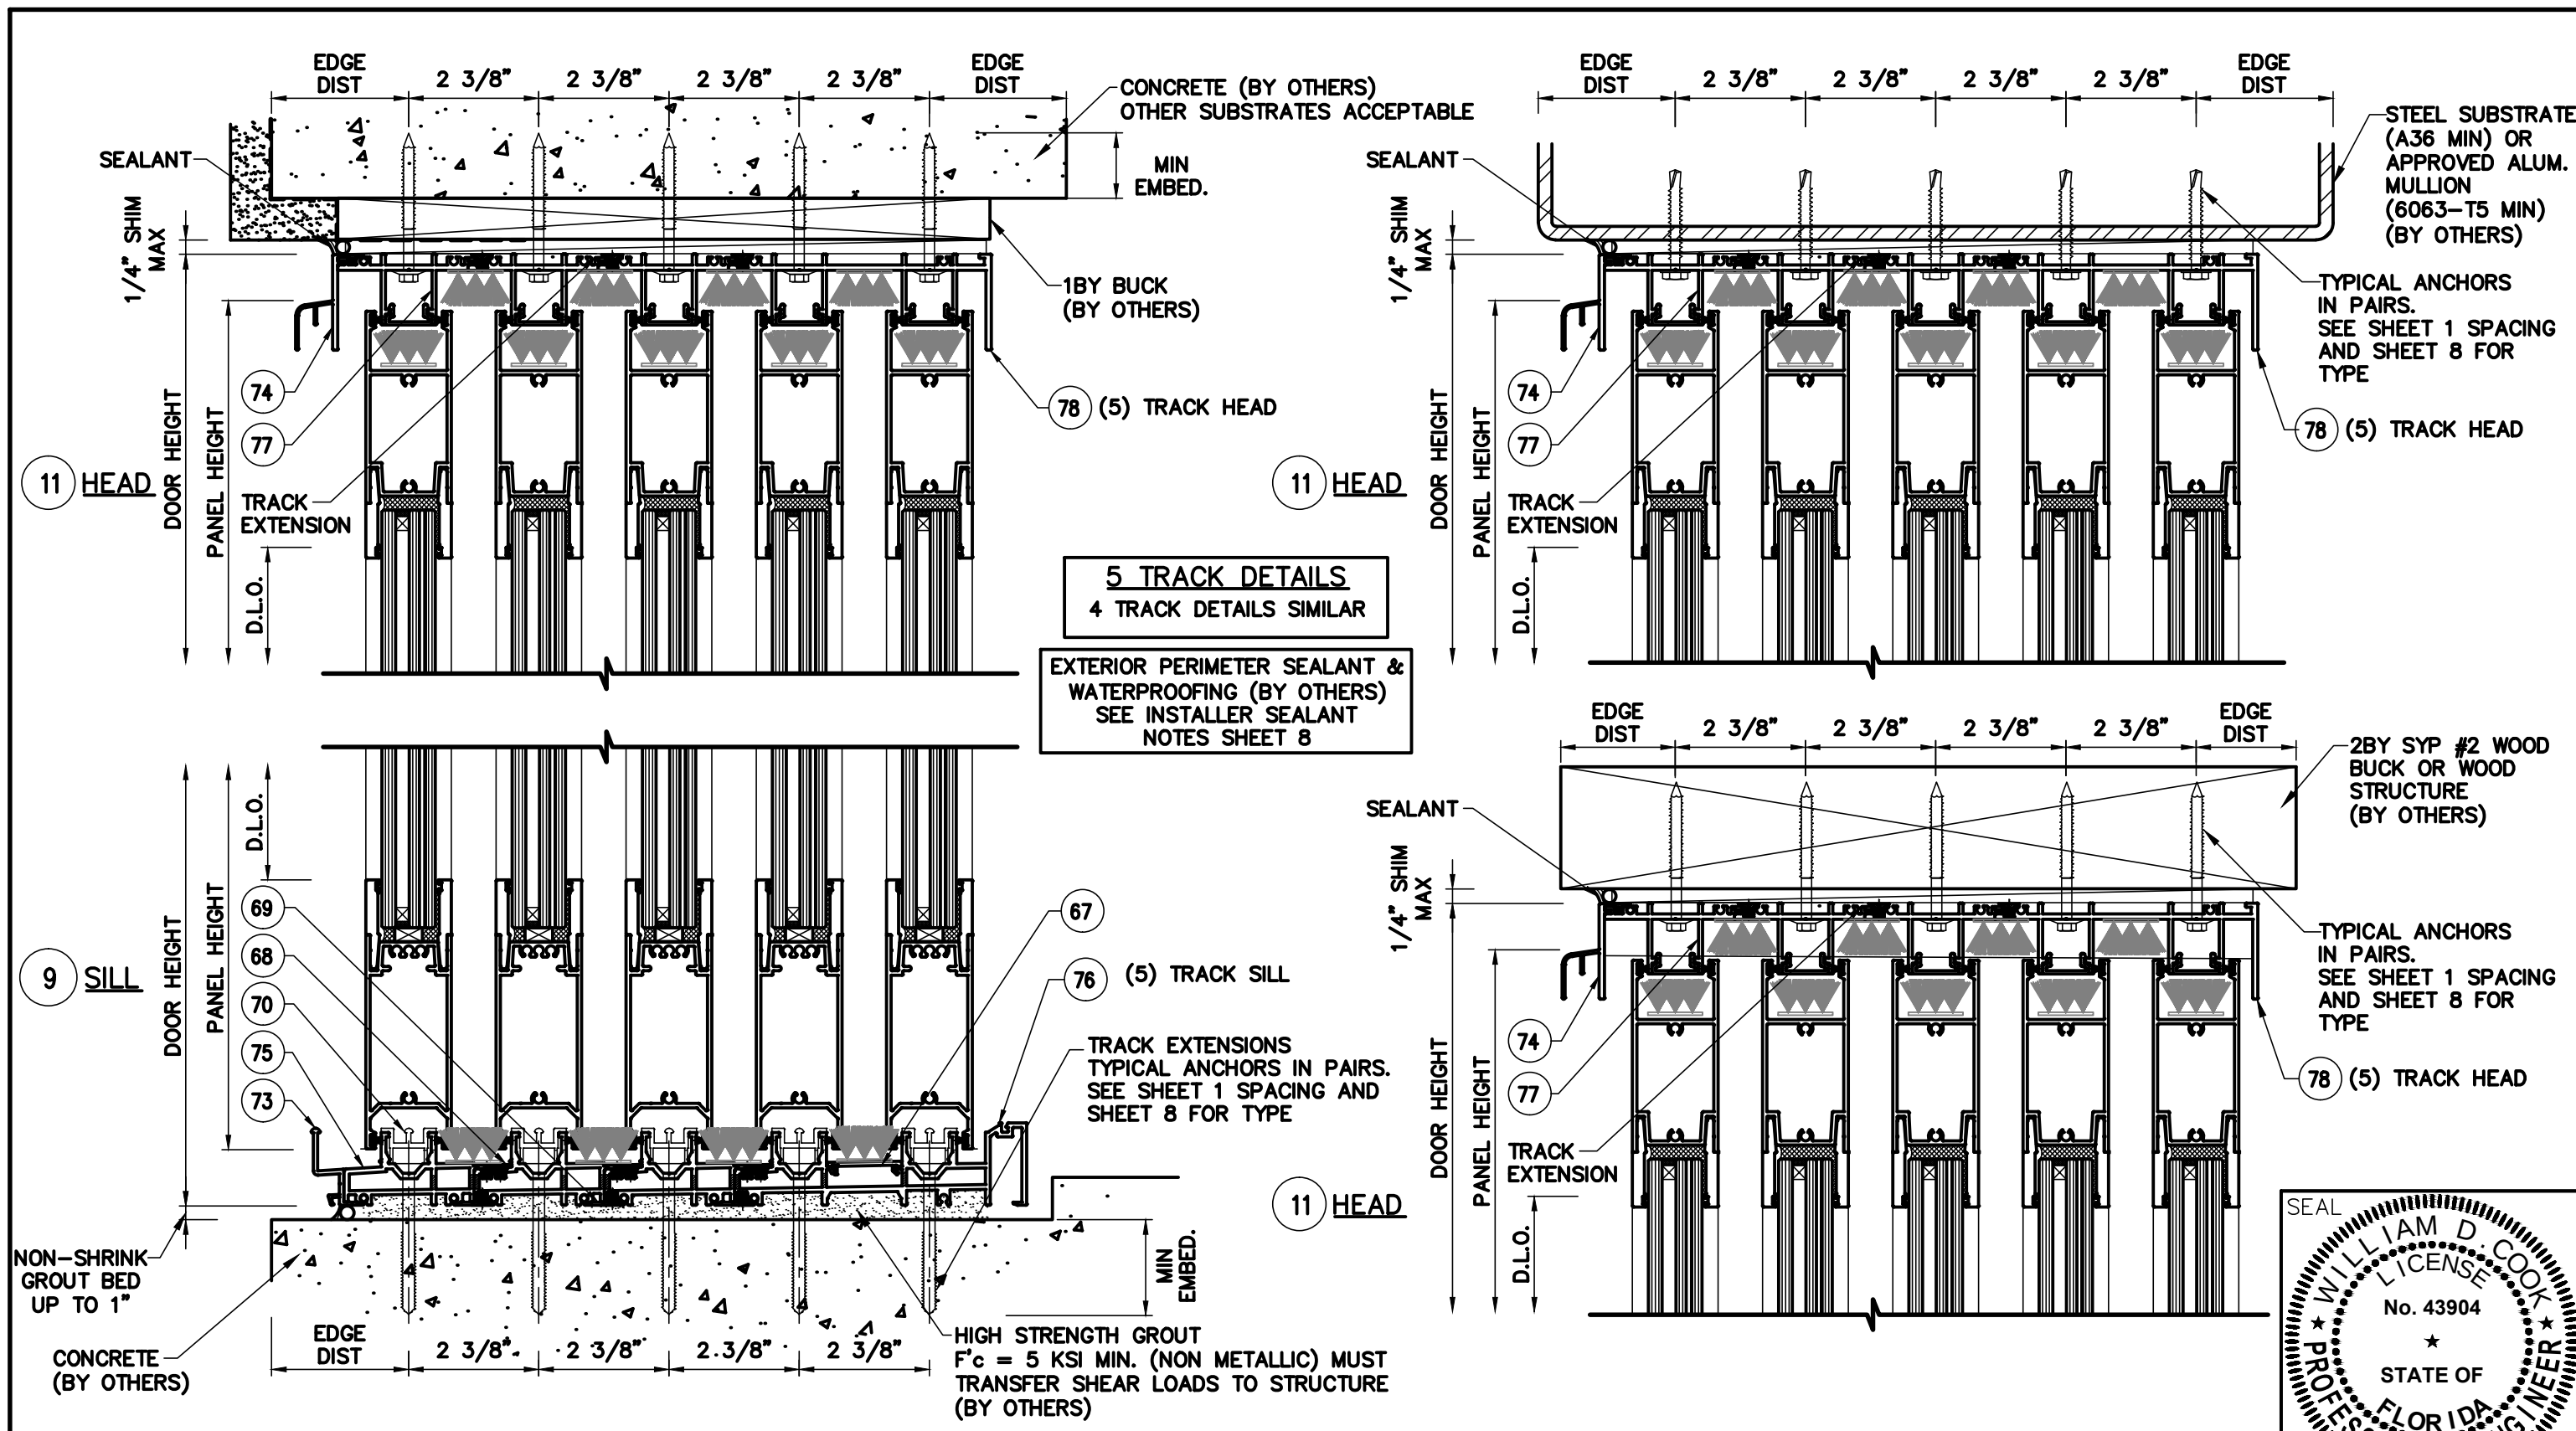


PROJECT NAME: VISTA VIEW SLIDING GLASS DOOR - LMI		
DRAWING NUMBER: VVSGD2025-08-14	DRAWN BY:	PRODUCT APPROVAL NO.: FL 41125.1
SCALE:	REVISION DATE: 2/23/26	DATE: 08/18/2025




4250 CORAL RIDGE DRIVE
CORAL SPRINGS, FL 33065
PHONE: 954-784-6900
FAX: 954-688-9816


N | V | 5

200 SOUTH PARK ROAD SUITE #350
HOLLYWOOD, FLORIDA 33021
TEL: (954) 772-4624

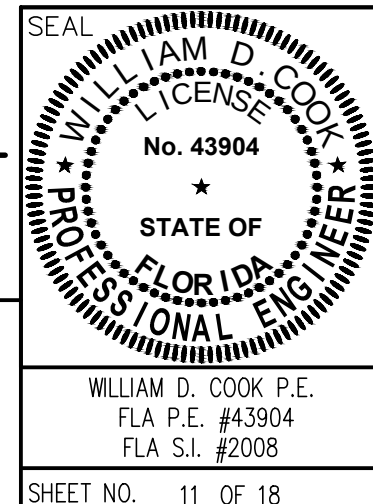


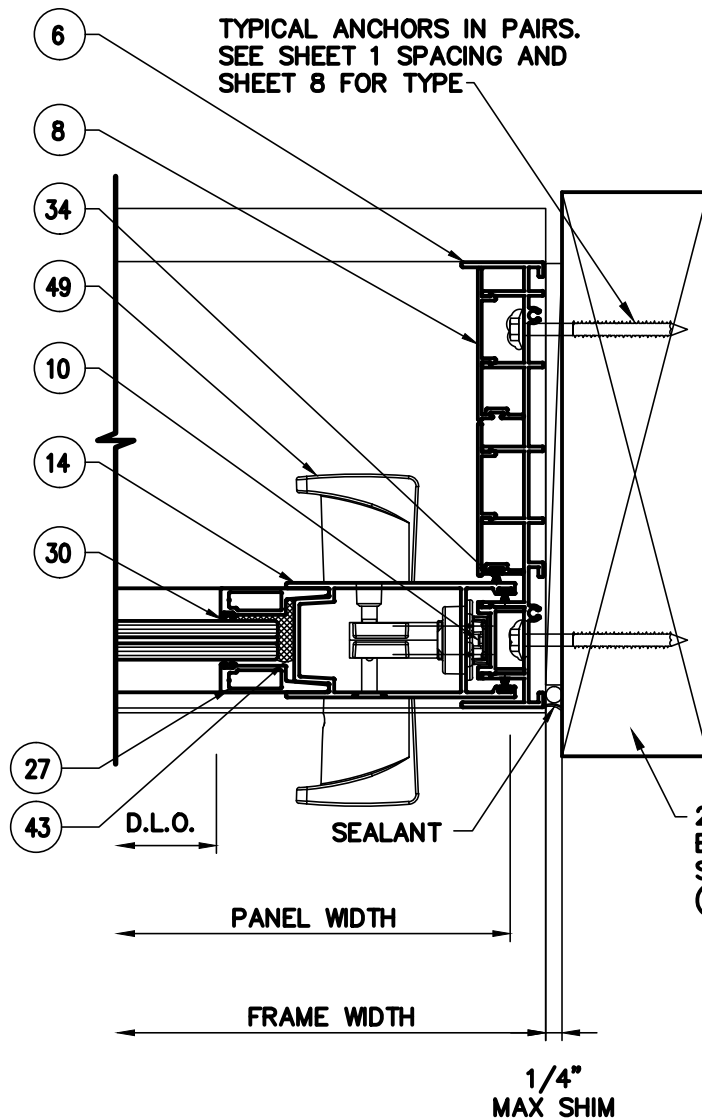

1 JAMB

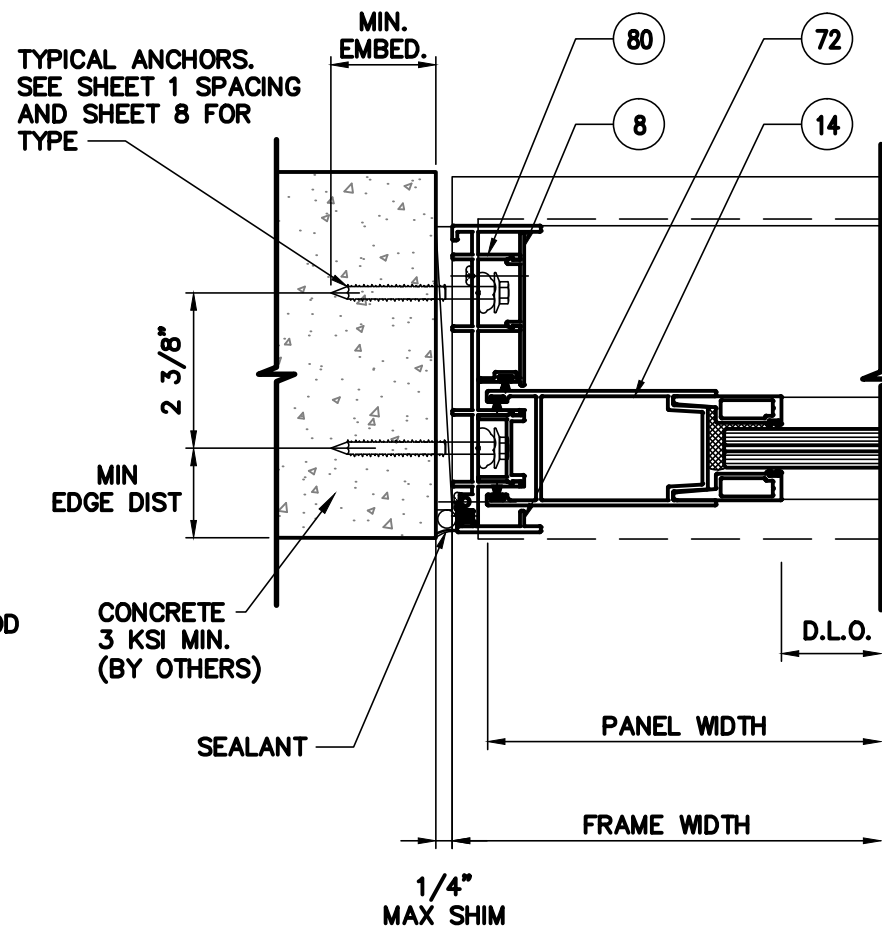

3 JAMB

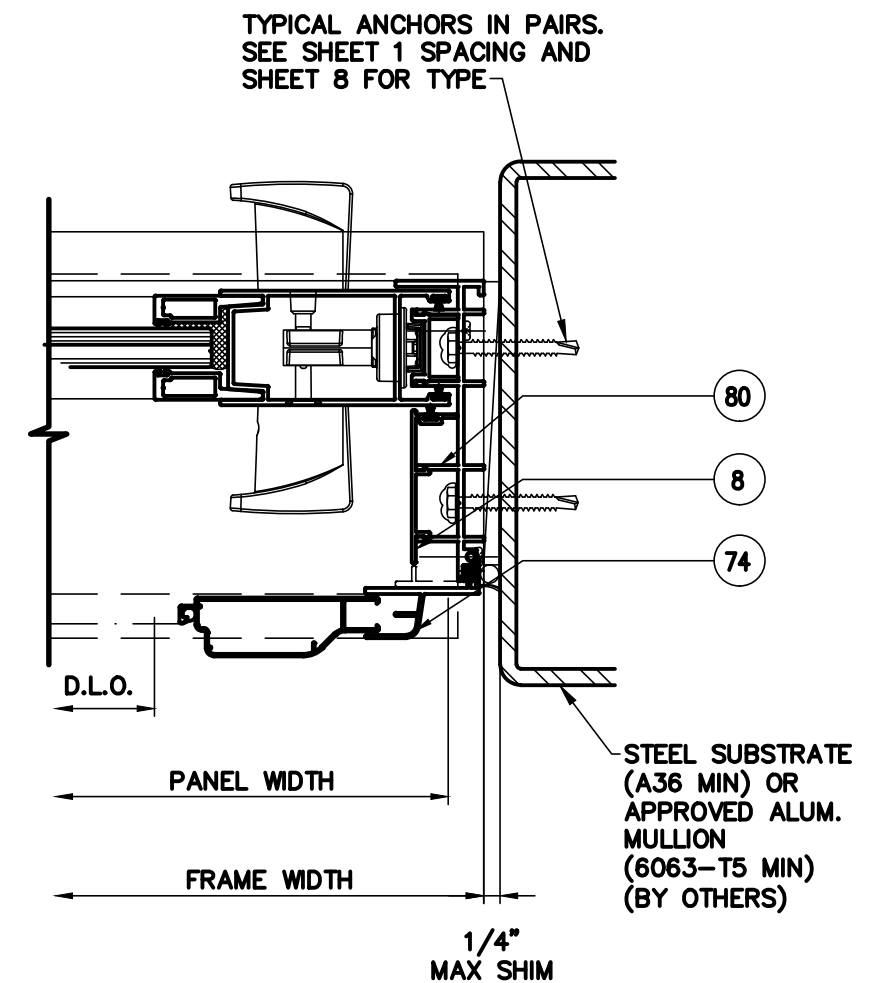

4 JAMB


PROJECT NAME: VISTA VIEW SLIDING GLASS DOOR - LMI		
DRAWING NUMBER: VMSGD2025-08-14	DRAWN BY:	PRODUCT APPROVAL NO.: FL 41125.1
SCALE:	REVISION DATE: 2/23/26	DATE: 08/18/2025




4250 CORAL RIDGE DRIVE
CORAL SPRINGS, FL 33065
PHONE: 954-784-6900
FAX: 954-688-9816


N | V | 5

200 SOUTH PARK ROAD SUITE #350
HOLLYWOOD, FLORIDA 33021
TEL: (954) 772-4624

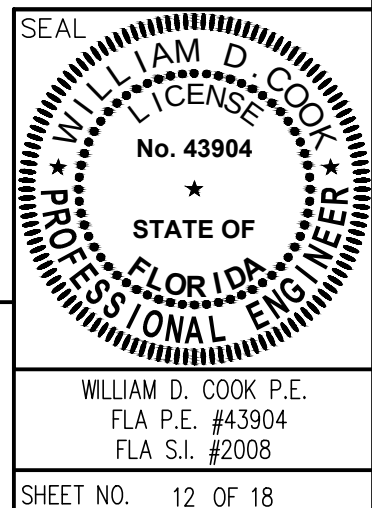


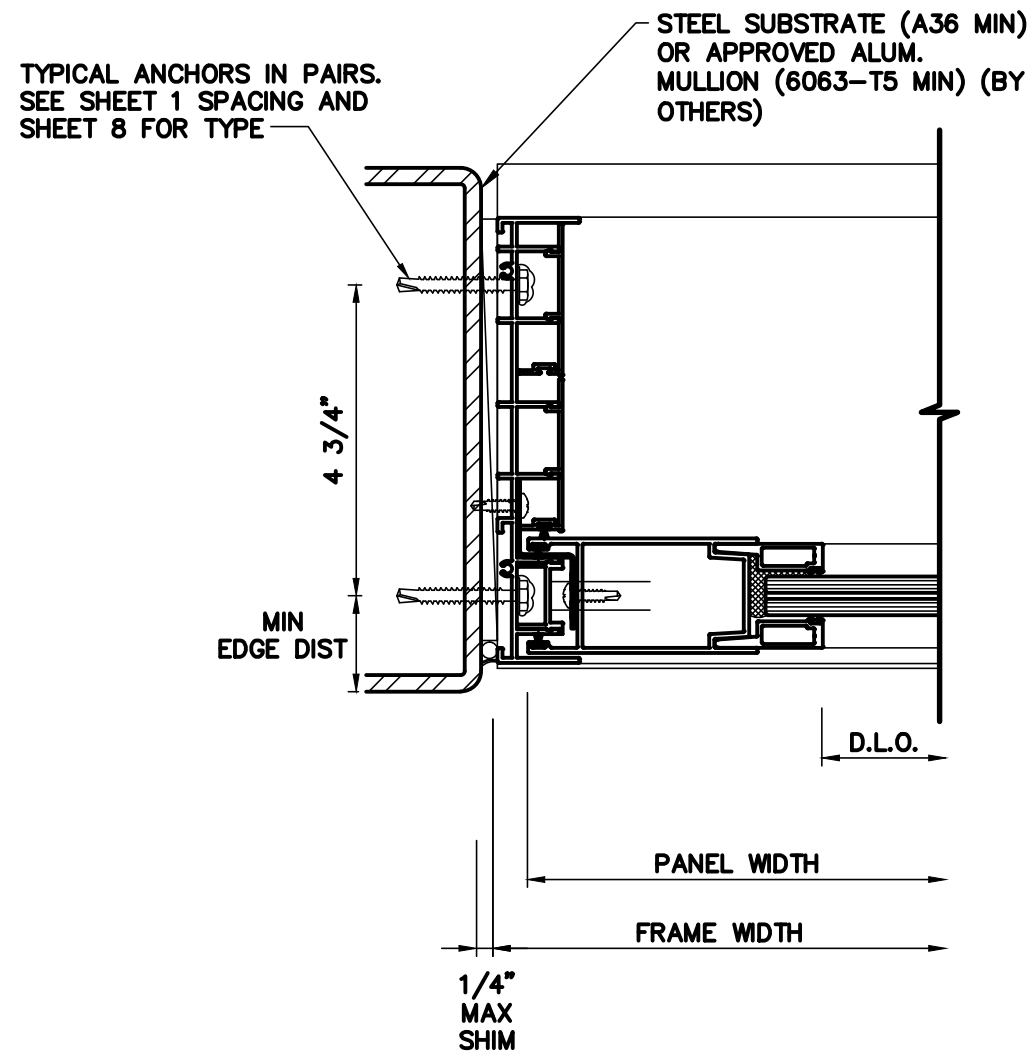

7 JAMB

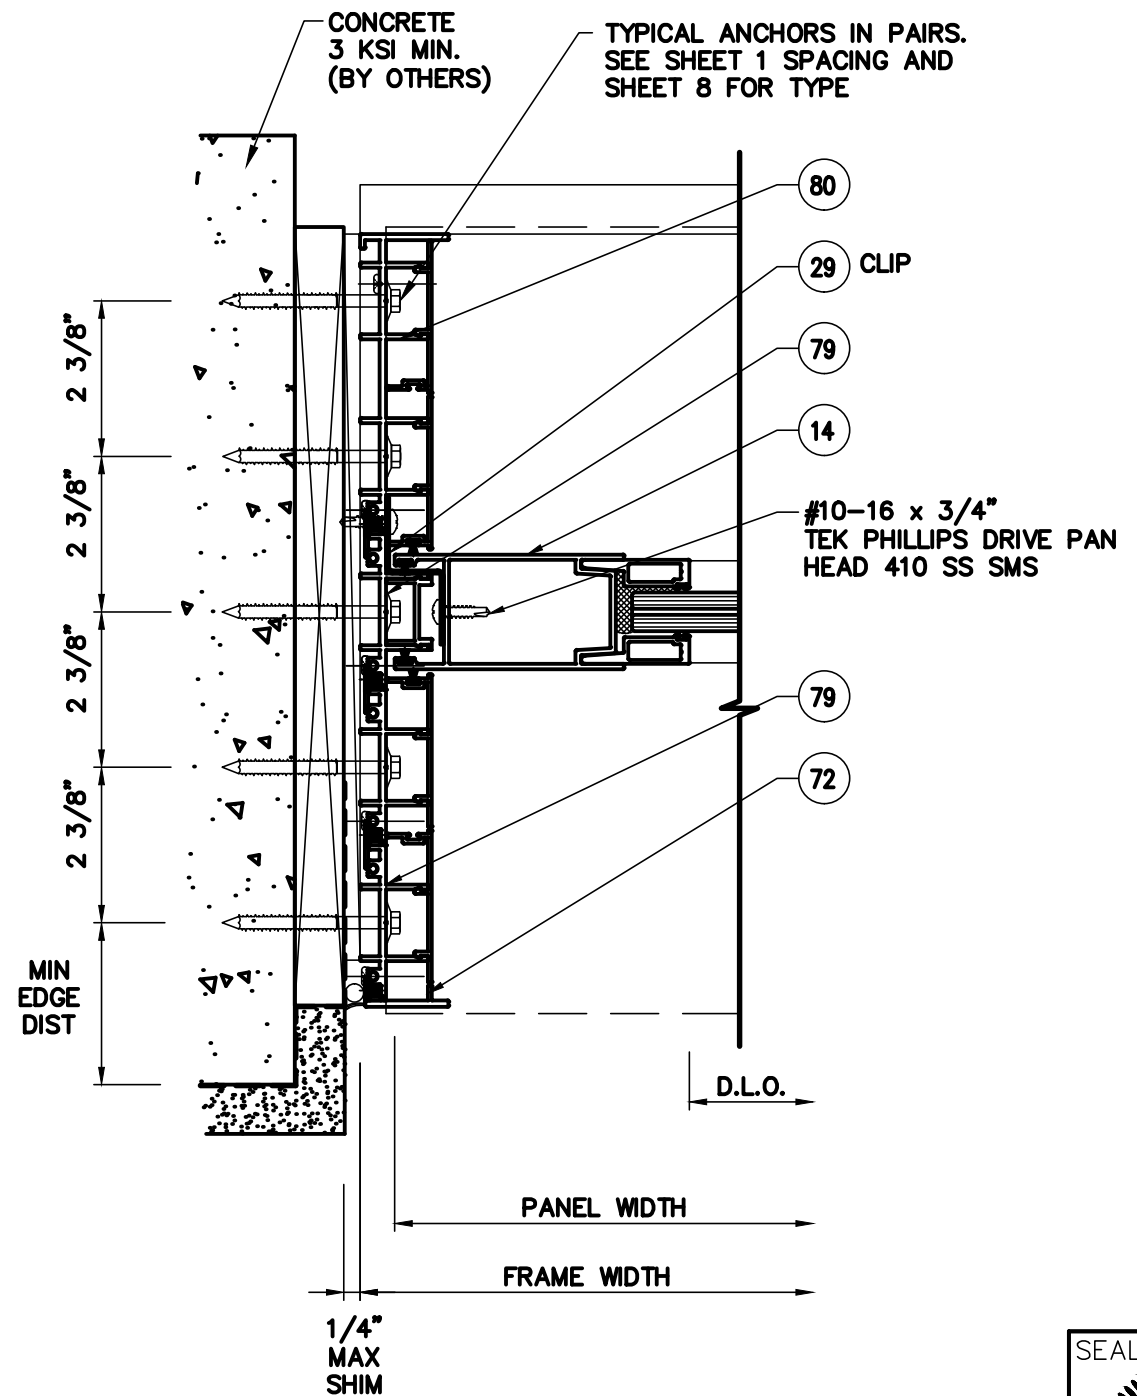

10 JAMB

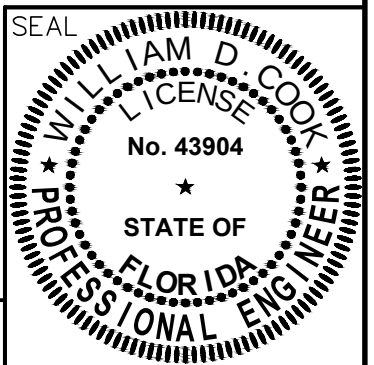

PROJECT NAME: VISTA VIEW SLIDING GLASS DOOR - LMI		
DRAWING NUMBER: VVSGD2025-08-14	DRAWN BY:	PRODUCT APPROVAL NO.: FL 41125.1
SCALE:	REVISION DATE: 2/23/26	DATE: 08/18/2025



4250 CORAL RIDGE DRIVE
CORAL SPRINGS, FL 33065
PHONE: 954-784-6900
FAX: 954-688-9816


N | V | 5

200 SOUTH PARK ROAD SUITE #350
HOLLYWOOD, FLORIDA 33021
TEL: (954) 772-4624


WILLIAM D. COOK P.E.
FLA P.E. #43904
FLA S.I. #2008

SHEET NO. 13 OF 18

INTERLOCK AND ASTRAGAL DETAILS

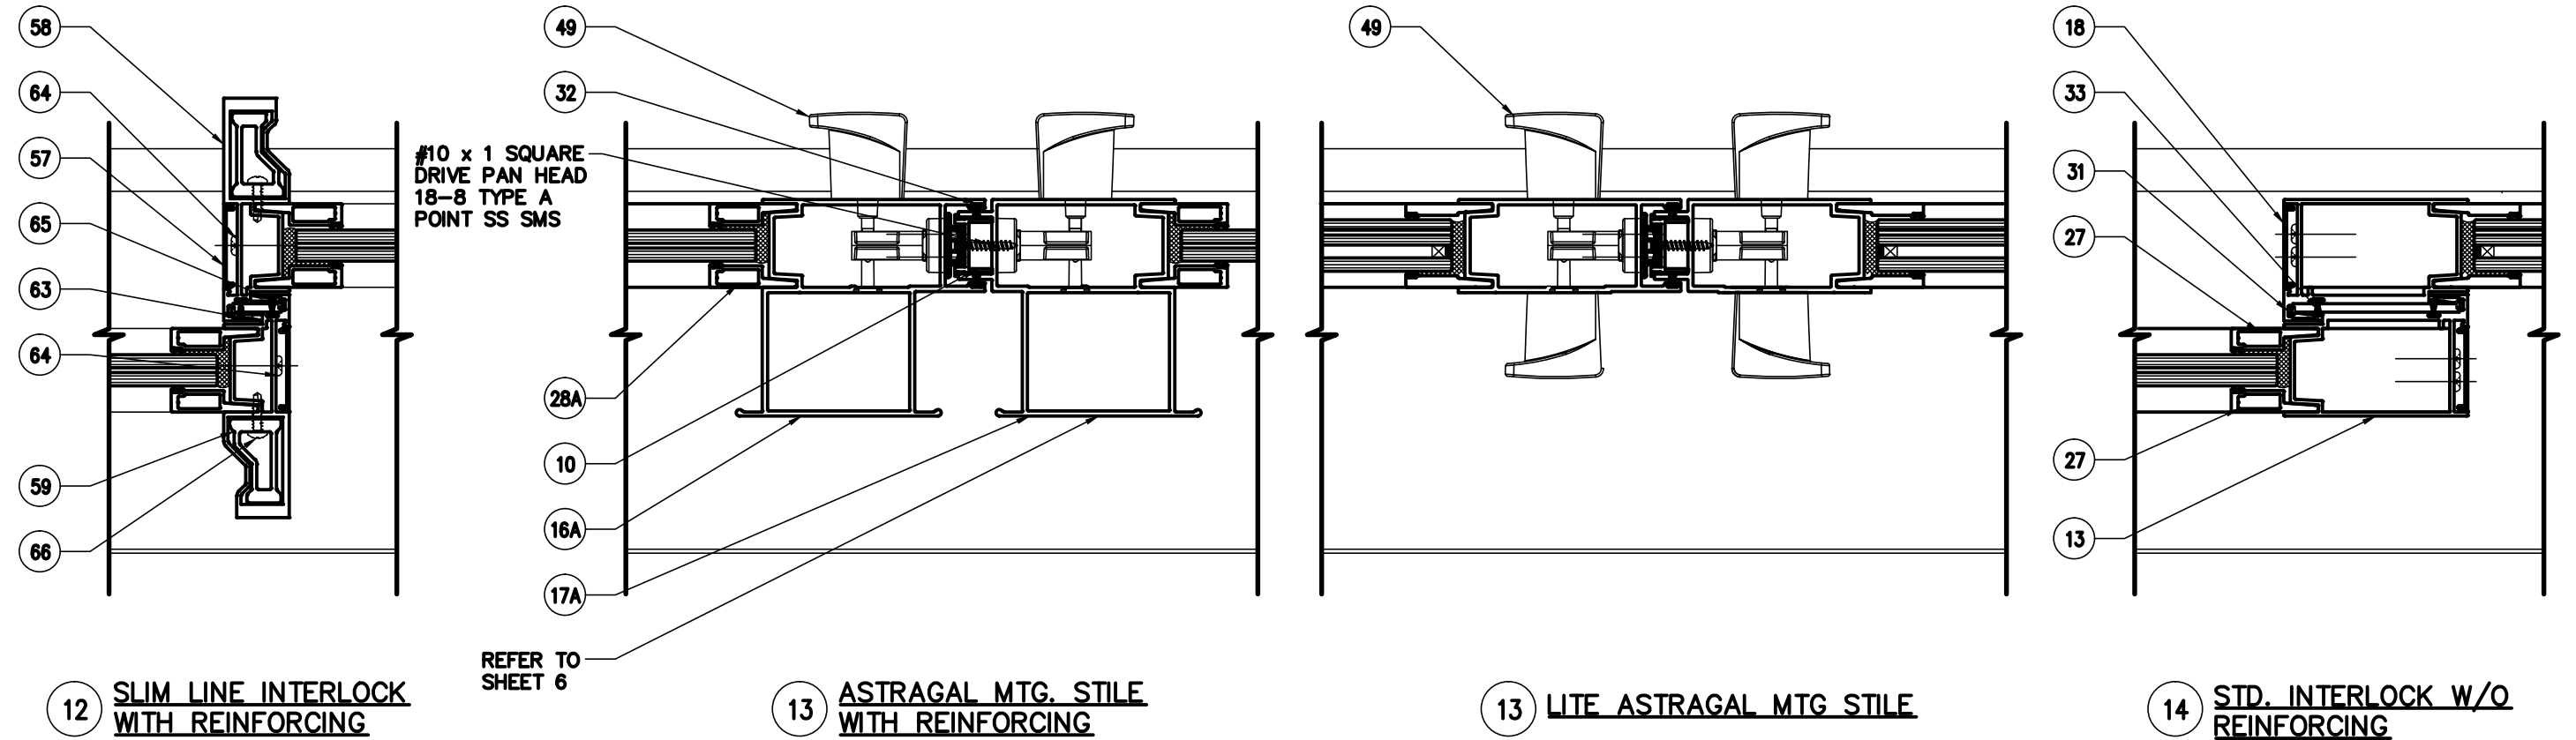

#10-16 X 3/4"
TEK PHILLIPS
DRIVE PAN HEAD
410 SS SMS

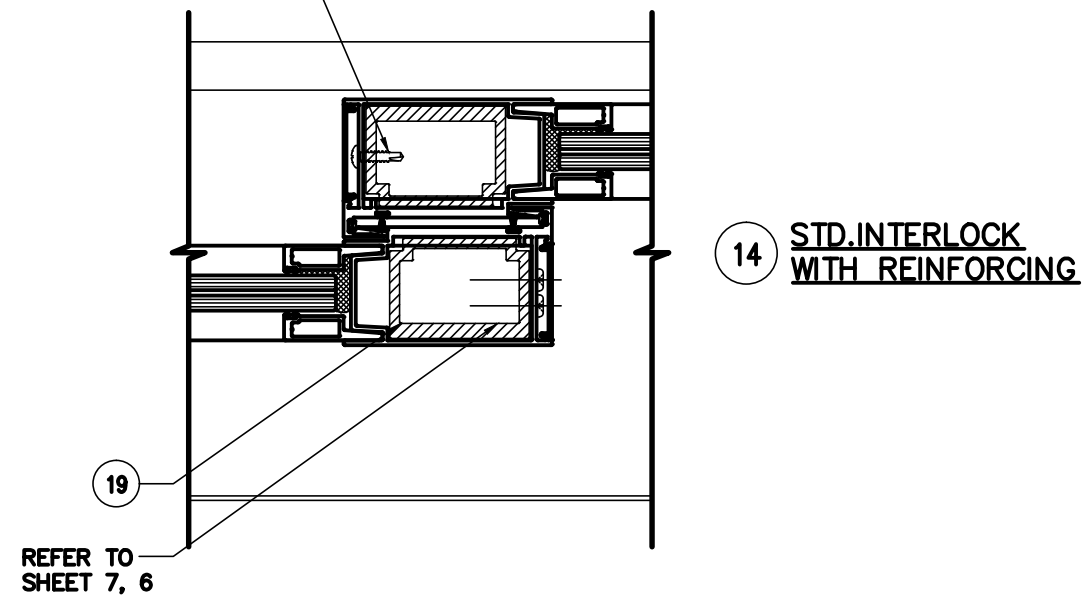


PROJECT NAME: VISTA VIEW SLIDING GLASS DOOR - LMI		
DRAWING NUMBER: VVSGD2025-08-14	DRAWN BY:	PRODUCT APPROVAL NO.: FL 41125.1
SCALE:	REVISION DATE: 2/23/26	DATE: 08/18/2025



4250 CORAL RIDGE DRIVE
CORAL SPRINGS, FL 33065
PHONE: 954-784-6900
FAX: 954-688-9816

N | V | 5




200 SOUTH PARK ROAD SUITE #350
HOLLYWOOD, FLORIDA 33021
TEL: (954) 772-4624

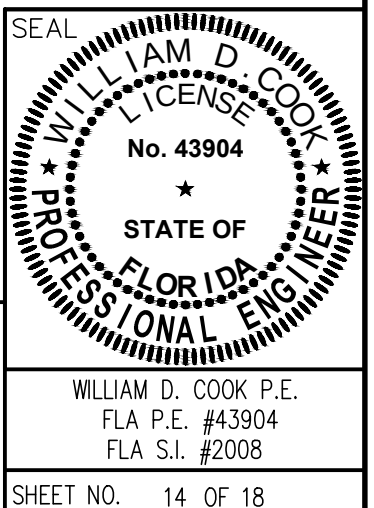


POCKETED DOOR DETAILS

EXTERIOR PERIMETER SEALANT &
WATERPROOFING (BY OTHERS)
SEE INSTALLER SEALANT
NOTES SHEET 8


POCKET OPTIONS

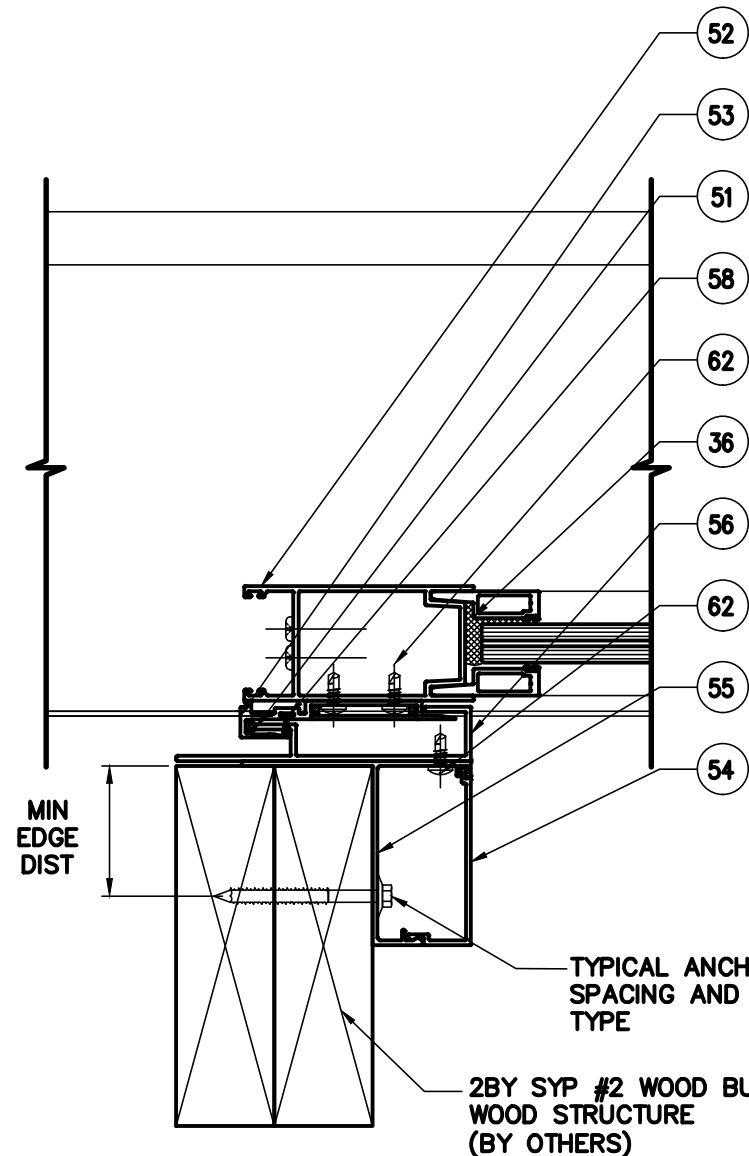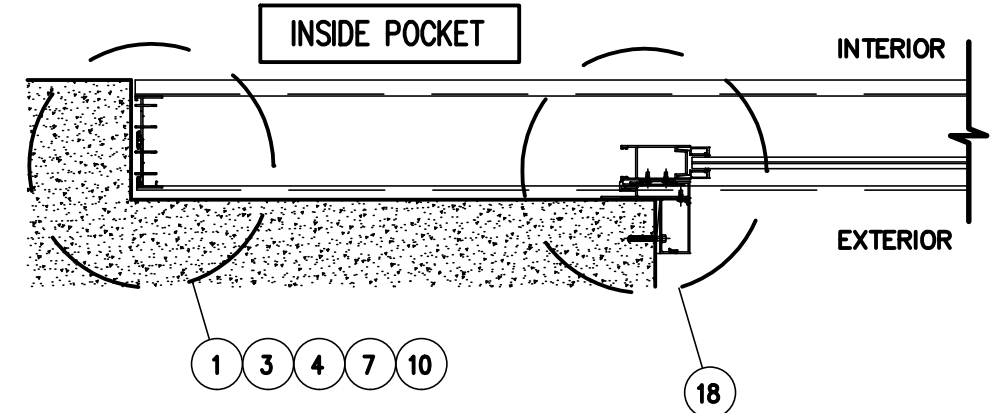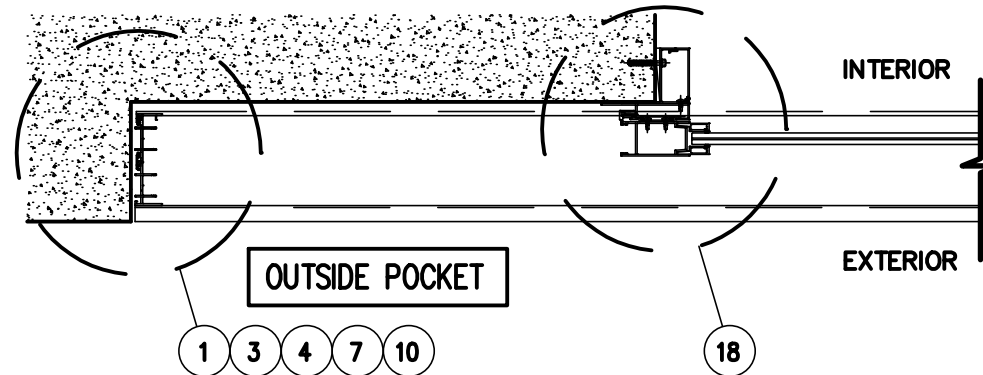

18 POCKET INTERLOCK
WOOD SUBSTRATE

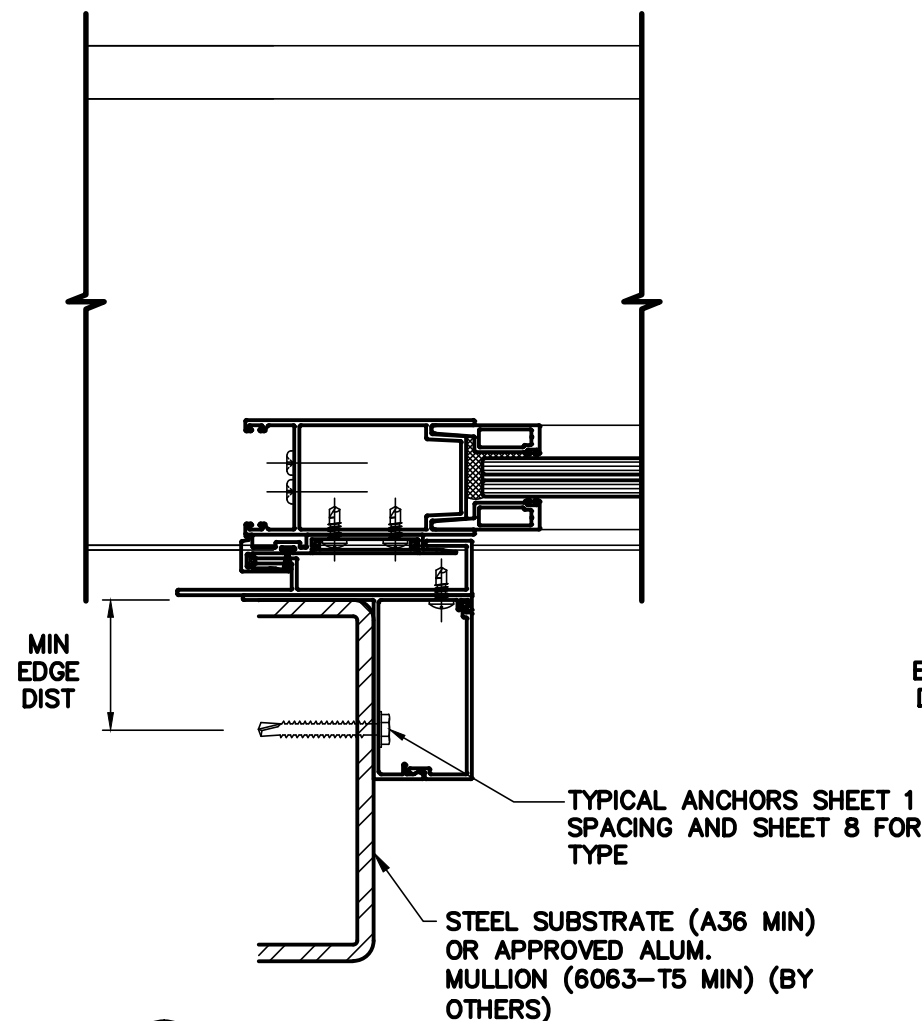

18 POCKET INTERLOCK
STEEL SUBSTRATE

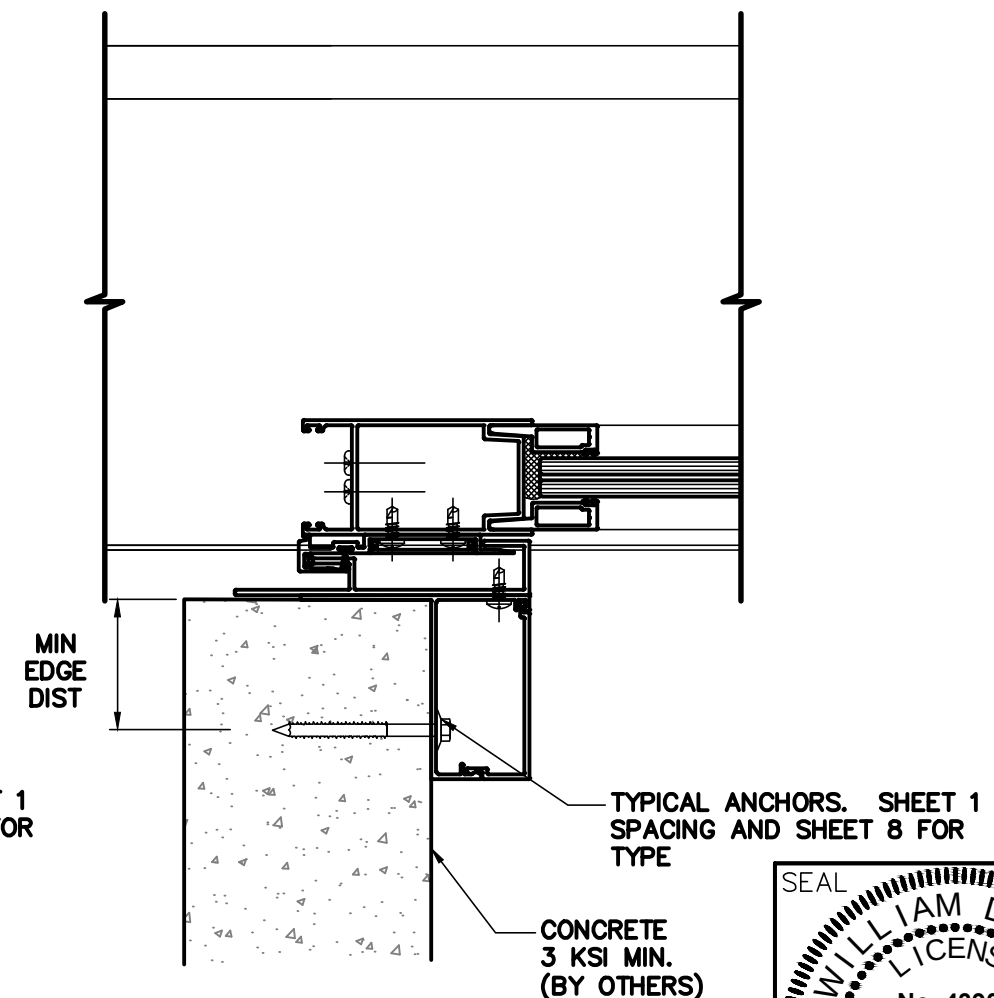

18 POCKET INTERLOCK
CONCRETE SUBSTRATE


PROJECT NAME: VISTA VIEW SLIDING GLASS DOOR - LMI		
DRAWING NUMBER: VMSGD2025-08-14	DRAWN BY:	PRODUCT APPROVAL NO.: FL 41125.1
SCALE:	REVISION DATE: 2/23/26	DATE: 08/18/2025




4250 CORAL RIDGE DRIVE
CORAL SPRINGS, FL 33065
PHONE: 954-784-6900
FAX: 954-688-9816


N | V | 5

200 SOUTH PARK ROAD SUITE #350
HOLLYWOOD, FLORIDA 33021
TEL: (954) 772-4624

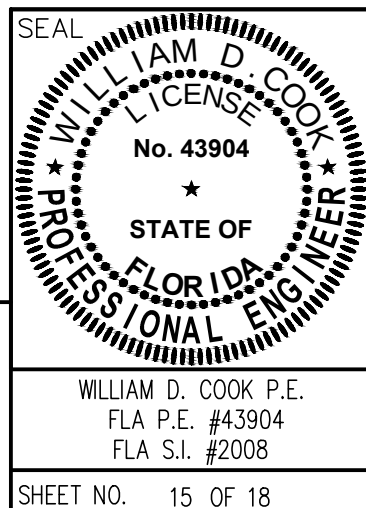


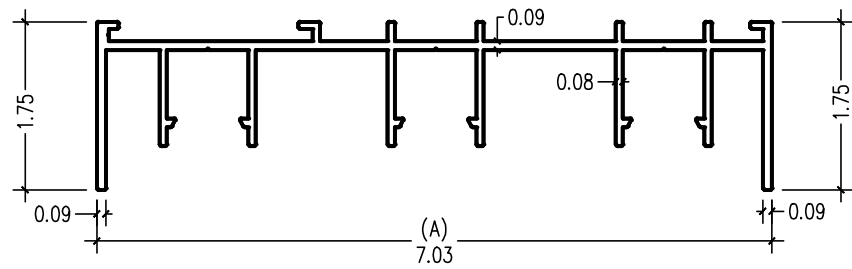


1 HEAD

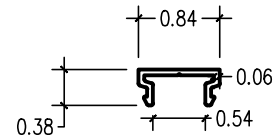


2 HEAD TRACK COVER

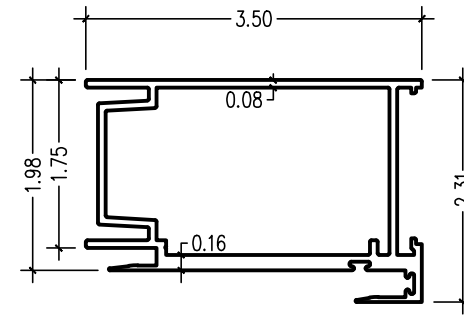


13 INTERLOCK STILE

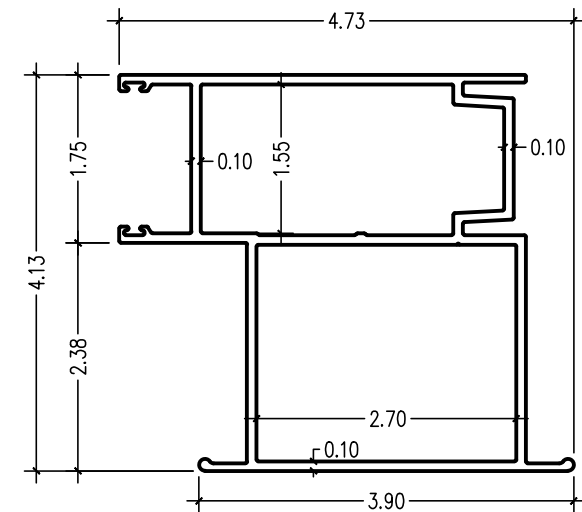


16A FEMALE BUTT STILE

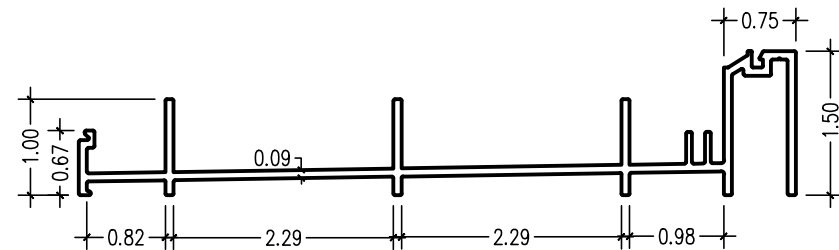


3 SILL PAN

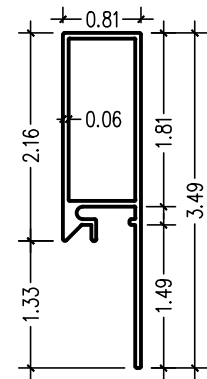


5 3.5" SILL RISER

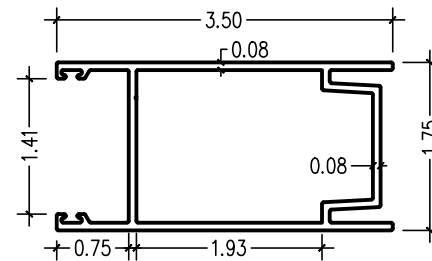


14 LOCK STILE

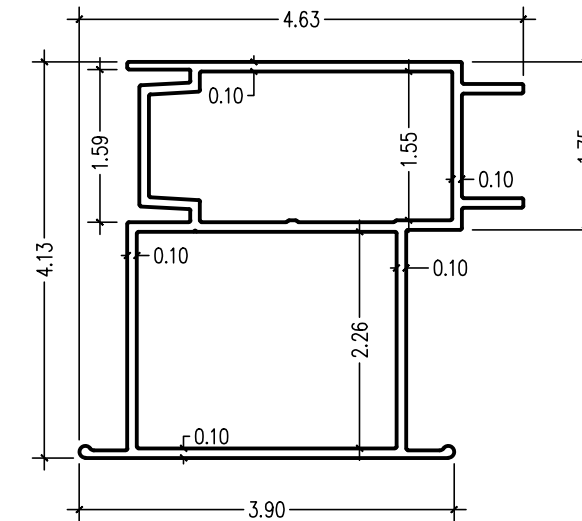


17A MALE BUTT STILE

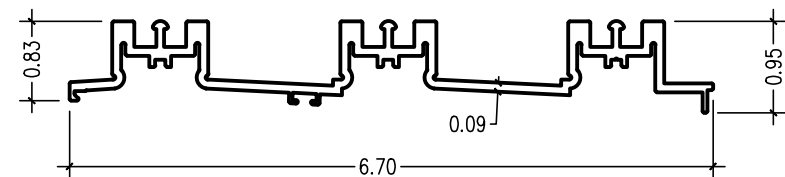


4 SILL

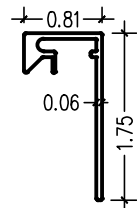


5A 1.75" SILL RISER

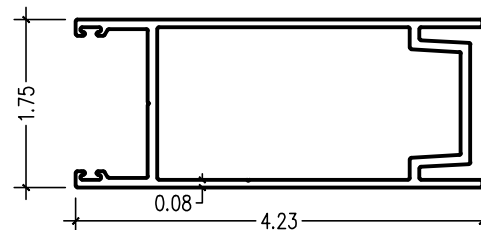


16 FEMALE BUTT STILE LITE

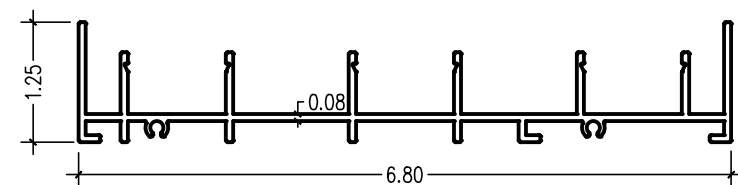


6 JAMB

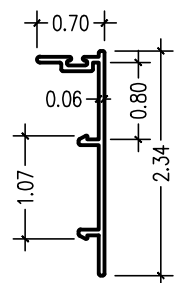


8 BUMPER JAMB INSERT

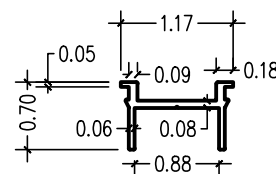

10 INSERT

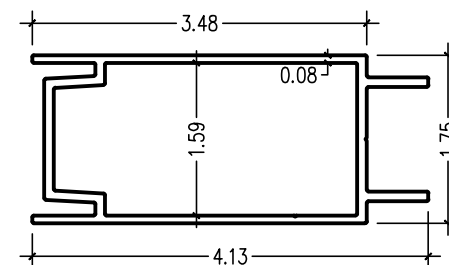

17 MALE BUTT STILE LITE

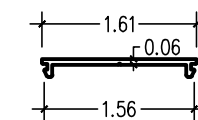

18 INTERLOCK COVER


PROJECT NAME: VISTA VIEW SLIDING GLASS DOOR - LMI		
DRAWING NUMBER: VMSGD2025-08-14	DRAWN BY:	PRODUCT APPROVAL NO.: FL 41125.1
SCALE:	REVISION DATE: 2/23/26	DATE: 08/18/2025




4250 CORAL RIDGE DRIVE
CORAL SPRINGS, FL 33065
PHONE: 954-784-6900
FAX: 954-688-9816


N | V | 5

200 SOUTH PARK ROAD SUITE #350
HOLLYWOOD, FLORIDA 33021
TEL: (954) 772-4624

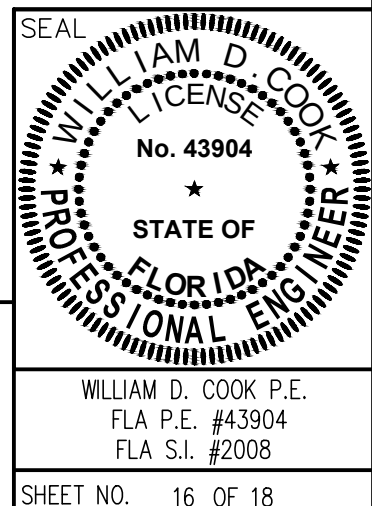


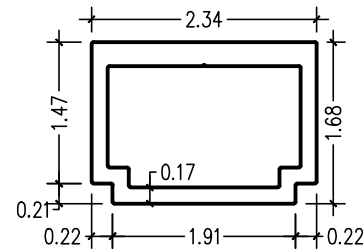


19 INTERLOCK REINFORCEMENT

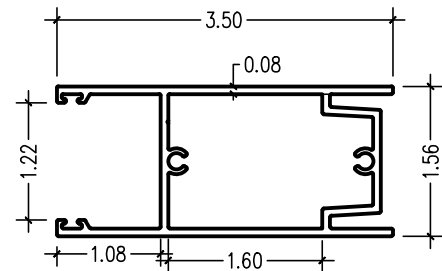


20 TOP RAIL

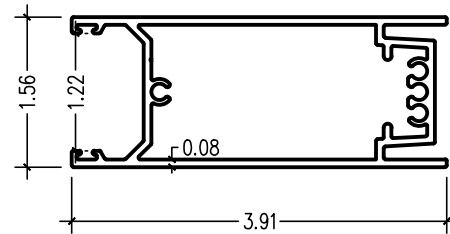


23 BOTTOM RAIL

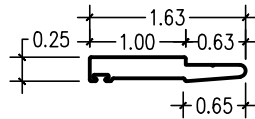


28 GLZ BEAD HORIZ IG

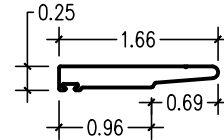


28A GLZ BEAD VERT IG

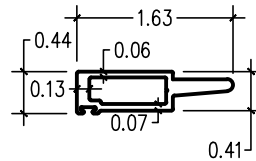


27 GLZ BEAD HORIZ

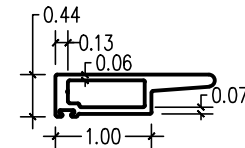


27A GLZ BEAD VERT

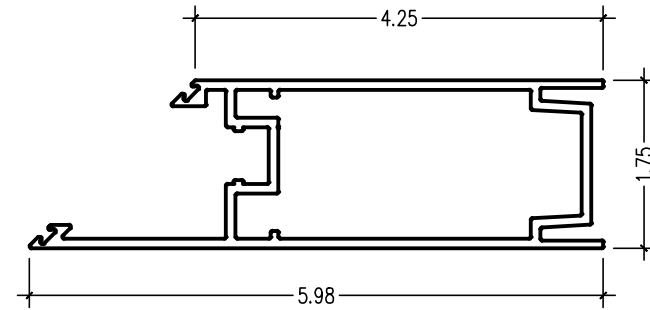


81 90° CORNER STILE

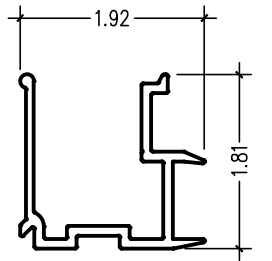


82 90° CORNER CLIP

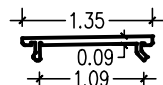


67 SILL COVER

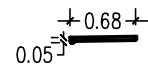


68 SILL SCREW COVER

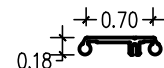


69 TYP. SPLICE

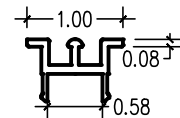


70 WHEEL GUIDE & COVER

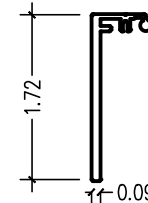


71 HEAD ADAPTOR

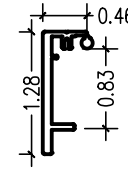


72 JAMB ADAPTOR

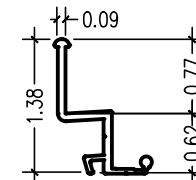


73 SCREEN SILL ADAPTOR

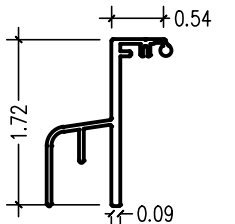


74 SCREEN HEAD/JAMB ADAPTOR

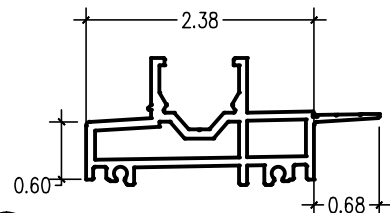


75 1 TRACK SILL EXTENSION

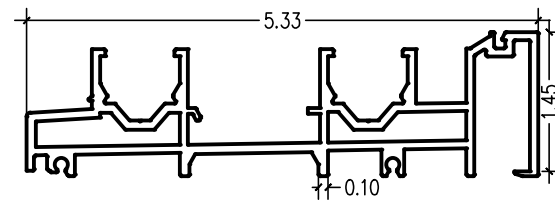


76 2 TRACK SILL

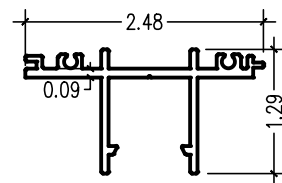


77 1 TRACK HEAD EXTENSION

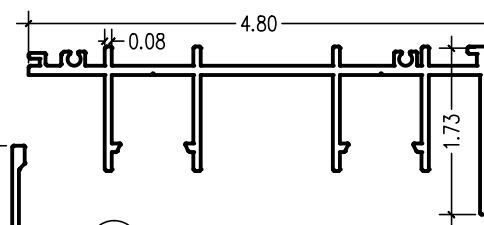


78 2 TRACK HEAD

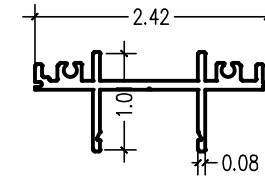


79 1 TRACK JAMB EXTENSION

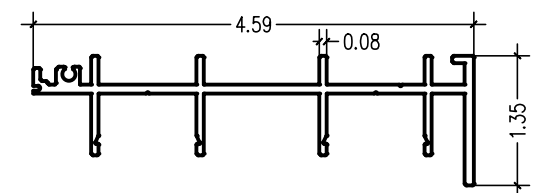


80 2 TRACK JAMB

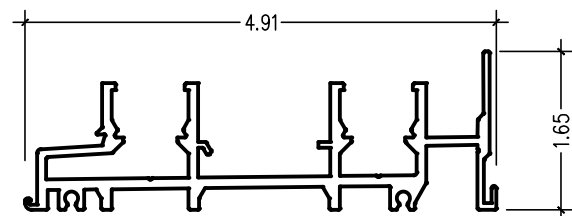

83 2 TRACK SILL, ALT.

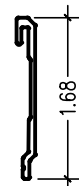

84 1.75" SILL RISER FOR ALT. 2 TRACK

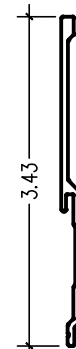

85 3.5" SILL RISER FOR ALT. 2 TRACK


PROJECT NAME: VISTA VIEW SLIDING GLASS DOOR - LMI		
DRAWING NUMBER: VMSGD2025-08-14	DRAWN BY:	PRODUCT APPROVAL NO.: FL 41125.1
SCALE:	REVISION DATE: 2/23/26	DATE: 08/18/2025




4250 CORAL RIDGE DRIVE
CORAL SPRINGS, FL 33065
PHONE: 954-784-6900
FAX: 954-688-9816

N | V | 5

200 SOUTH PARK ROAD SUITE #350
HOLLYWOOD, FLORIDA 33021
TEL: (954) 772-4624

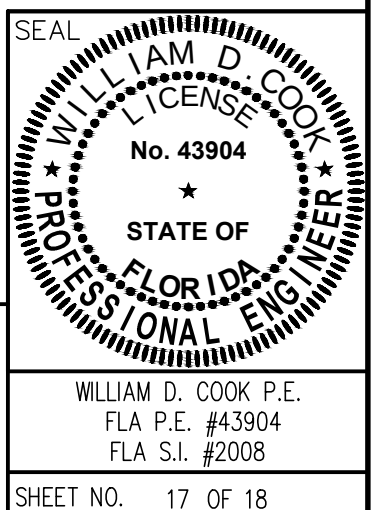

SHEET NO. 17 OF 18

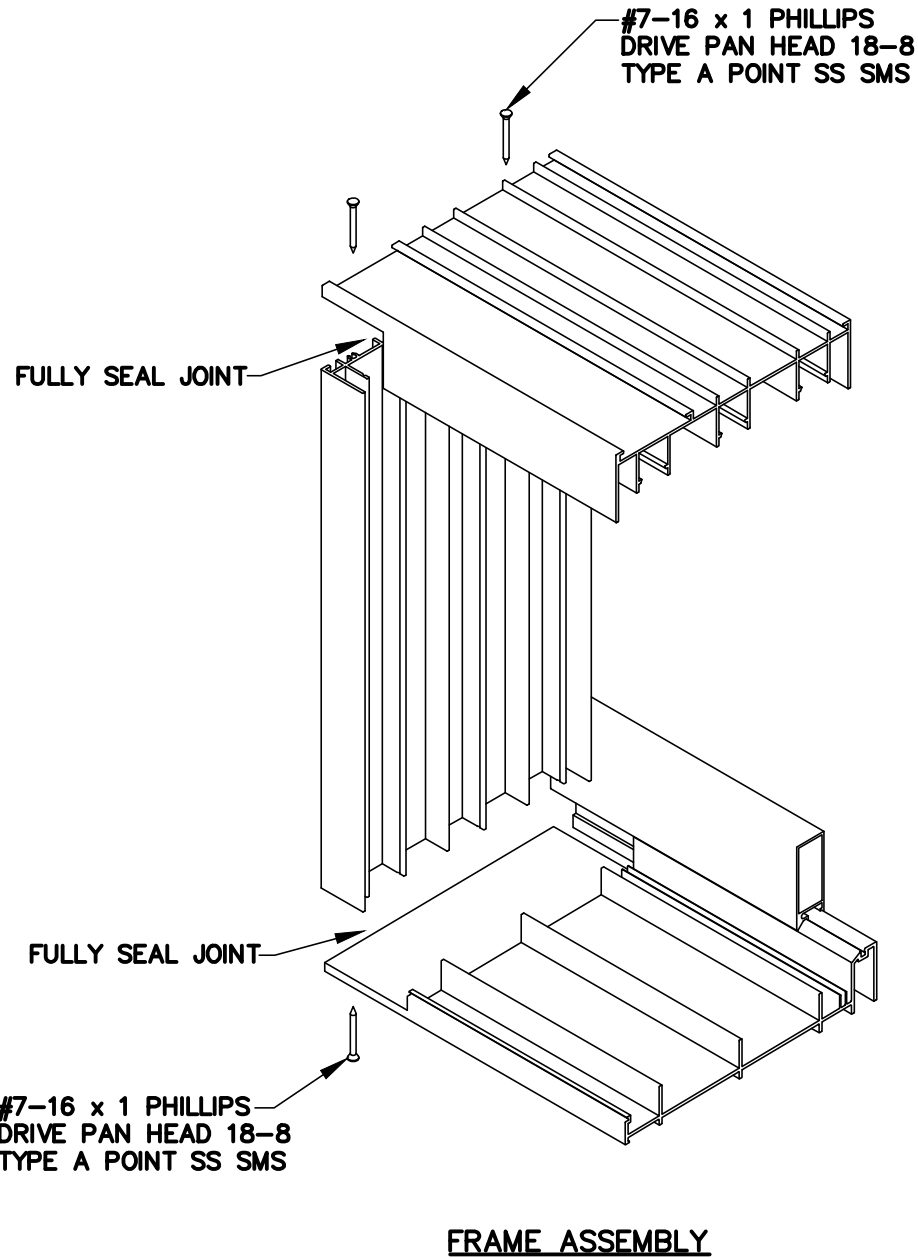

EXTRUDED ALUM. PARTS				EXTRUDED ALUM. PARTS				MISCELLANEOUS & PARTS			
ITEM	EXTRUSION #	DESCRIPTION	MATERIAL	ITEM	EXTRUSION #	DESCRIPTION	MATERIAL	ITEM	EXTRUSION #	DESCRIPTION	MATERIAL
1	SMI-624	HEAD	6063-T6	71		HEAD ADAPTOR	6063-T6	40	SMI-SB14	3/16"x1/2"x3" LG. (80 DURO)	EDPM
2	SMI-628	HEAD TRACK COVER	6063-T6	72		JAMB ADAPTOR	6063-T6				
3	SMI-623	SILL PAN	6063-T6	73		SCREEN SILL ADAPTOR	6063-T6				
4	SMI-622	SILL	6063-T6	74		SCREEN HEAD/JAMB ADAPTOR	6063-T6	GLAZING GASKET			
5	SMI-627	3.5" SILL RISER	6063-T6	75		1 TRACK SILL EXTENSION	6063-T6	INTERLOCK BULB GASKET			
5A	SMI-623	1.75" SILL RISER	6063-T6	76		2 TRACKS SILL	6063-T6	PANEL WOOL PILE 0.187 X 0.290			
6	SMI-625	JAMB	6063-T6	77		1 TRACK HEAD EXTENSION	6063-T6	INTERLOCK WOOL PILE 0.187 X 0.350			
8	SMI-629	BUMPER JAMB INSERT	6063-T6	78		2 TRACKS HEAD	6063-T6	BUMPER JAMB WOOL PILE 0.187 X 300			
9		STILE		79		1 TRACK JAMB EXTENSION	6063-T6	DUST PLUG			
10	SMI-630	INSERT	6063-T6	80		2 TRACKS JAMB	6063-T6	DOWSIL 995 GLAZING			
13	SMI-605	INTERLOCK	6063-T6	81	SMI-608	90° CORNER STILE	6063-T6	TOP RAIL INJECTION MOLDED GUIDE			
14	SMI-604	STILE	6063-T6	82	SMI-612	90° CORNER CLIP	6063-T6	FIXED PANEL BOTTOM RAIL GUIDE			
16	SMI-606	FEMALE BUTT STILE	6063-T6	83	SMI-668	2 TRACK SILL - ALT.	6063-T6	SMI-G30 GASKETS			
17	SMI-607	MALE BUTT STILE	6063-T6	84	SMI-669	1.75" SILL RISER (ALT. 2 TRACK)	6063-T6	¼ X ½ X 2 SETTING BLOCK			
18	SMI-614	INTERLOCK COVER	6063-T6	85	SMI-670	3.5" SILL RISER (ALT. 2 TRACK)	6063-T6	DRAIN PLUG			
19	SMI-632	INTERLOCK REINFORCEMENT	6063-T6					WEEP			
20	SMI-601	TOP RAIL	6063-T6					DOWSIL SEALANT			
23	SMI-602	BOTTOM RAIL	6063-T6					LOCK SET CREST			
27	SMI-615	GLZ BEAD HORIZ	6063-T6					DOWSIL 795 GLAZING			
27A	SMI-616	GLZ BEAD VERT	6063-T6					TANDEM ROLLER			
28	SMI-610	GLZ BEAD HORIZ IG	6063-T6					HOOK FASTENER 10-16 x 1/2" PHILLIPS DIVE PAN HEAD 18-8 SELF DRIVE SPACING MAX 15.426 O.C			
28A	SMI-611	GLZ BEAD VERT IG	6063-T6					PANEL ASSEMBLY #10 X 1 SQUARE DRIVE PAN HEAD TYPE A POINT SMS			
29		FIX PANEL Z CLIP									
52	SMI-604	STILE	6063-T6								
53	SMI-618	PLAIN STILE INTERLOOK	6063-T6					#10-16 x 3/4" LG. TEK SCREW PH 410 ST/ST			
54	SMI-621	POCKET DOOR HOOK STRIP COVER	6063-T6								
55	SMI-620	POCKET DOOR HOOK STRIP MOUNT	6063-T6								
56	SMI-617	POCKET DOOR HOOK STRIP	6063-T6								
57	SMI-614	INTERLOCK COVER	6063-T6								
58	SMI-643	INTERLOCK	6063-T6								
59	SMI-644	INTERLOCK REINFORCEMENT	6063-T6								
67		SILL COVER	6063-T6								
68		SILL SCREW COVER	6063-T6								
69		TYP. SPLICE	6063-T6								
70		WHEEL GUIDE & COVER	6063-T6								


PROJECT NAME: VISTA VIEW SLIDING GLASS DOOR - LMI		
DRAWING NUMBER: VVSGD2025-08-14	DRAWN BY:	PRODUCT APPROVAL NO.: FL 41125.1
SCALE:	REVISION DATE: 2/23/26	DATE: 08/18/2025



4250 CORAL RIDGE DRIVE
CORAL SPRINGS, FL 33065
PHONE: 954-784-6900
FAX: 954-688-9816

N | V | 5

200 SOUTH PARK ROAD SUITE #350
HOLLYWOOD, FLORIDA 33021
TEL: (954) 772-4624

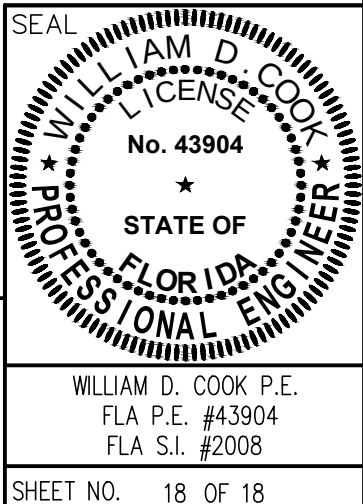

WILLIAM D. COOK P.E.
FLA P.E. #43904
FLA S.I. #2008

SHEET NO. 18 OF 18